
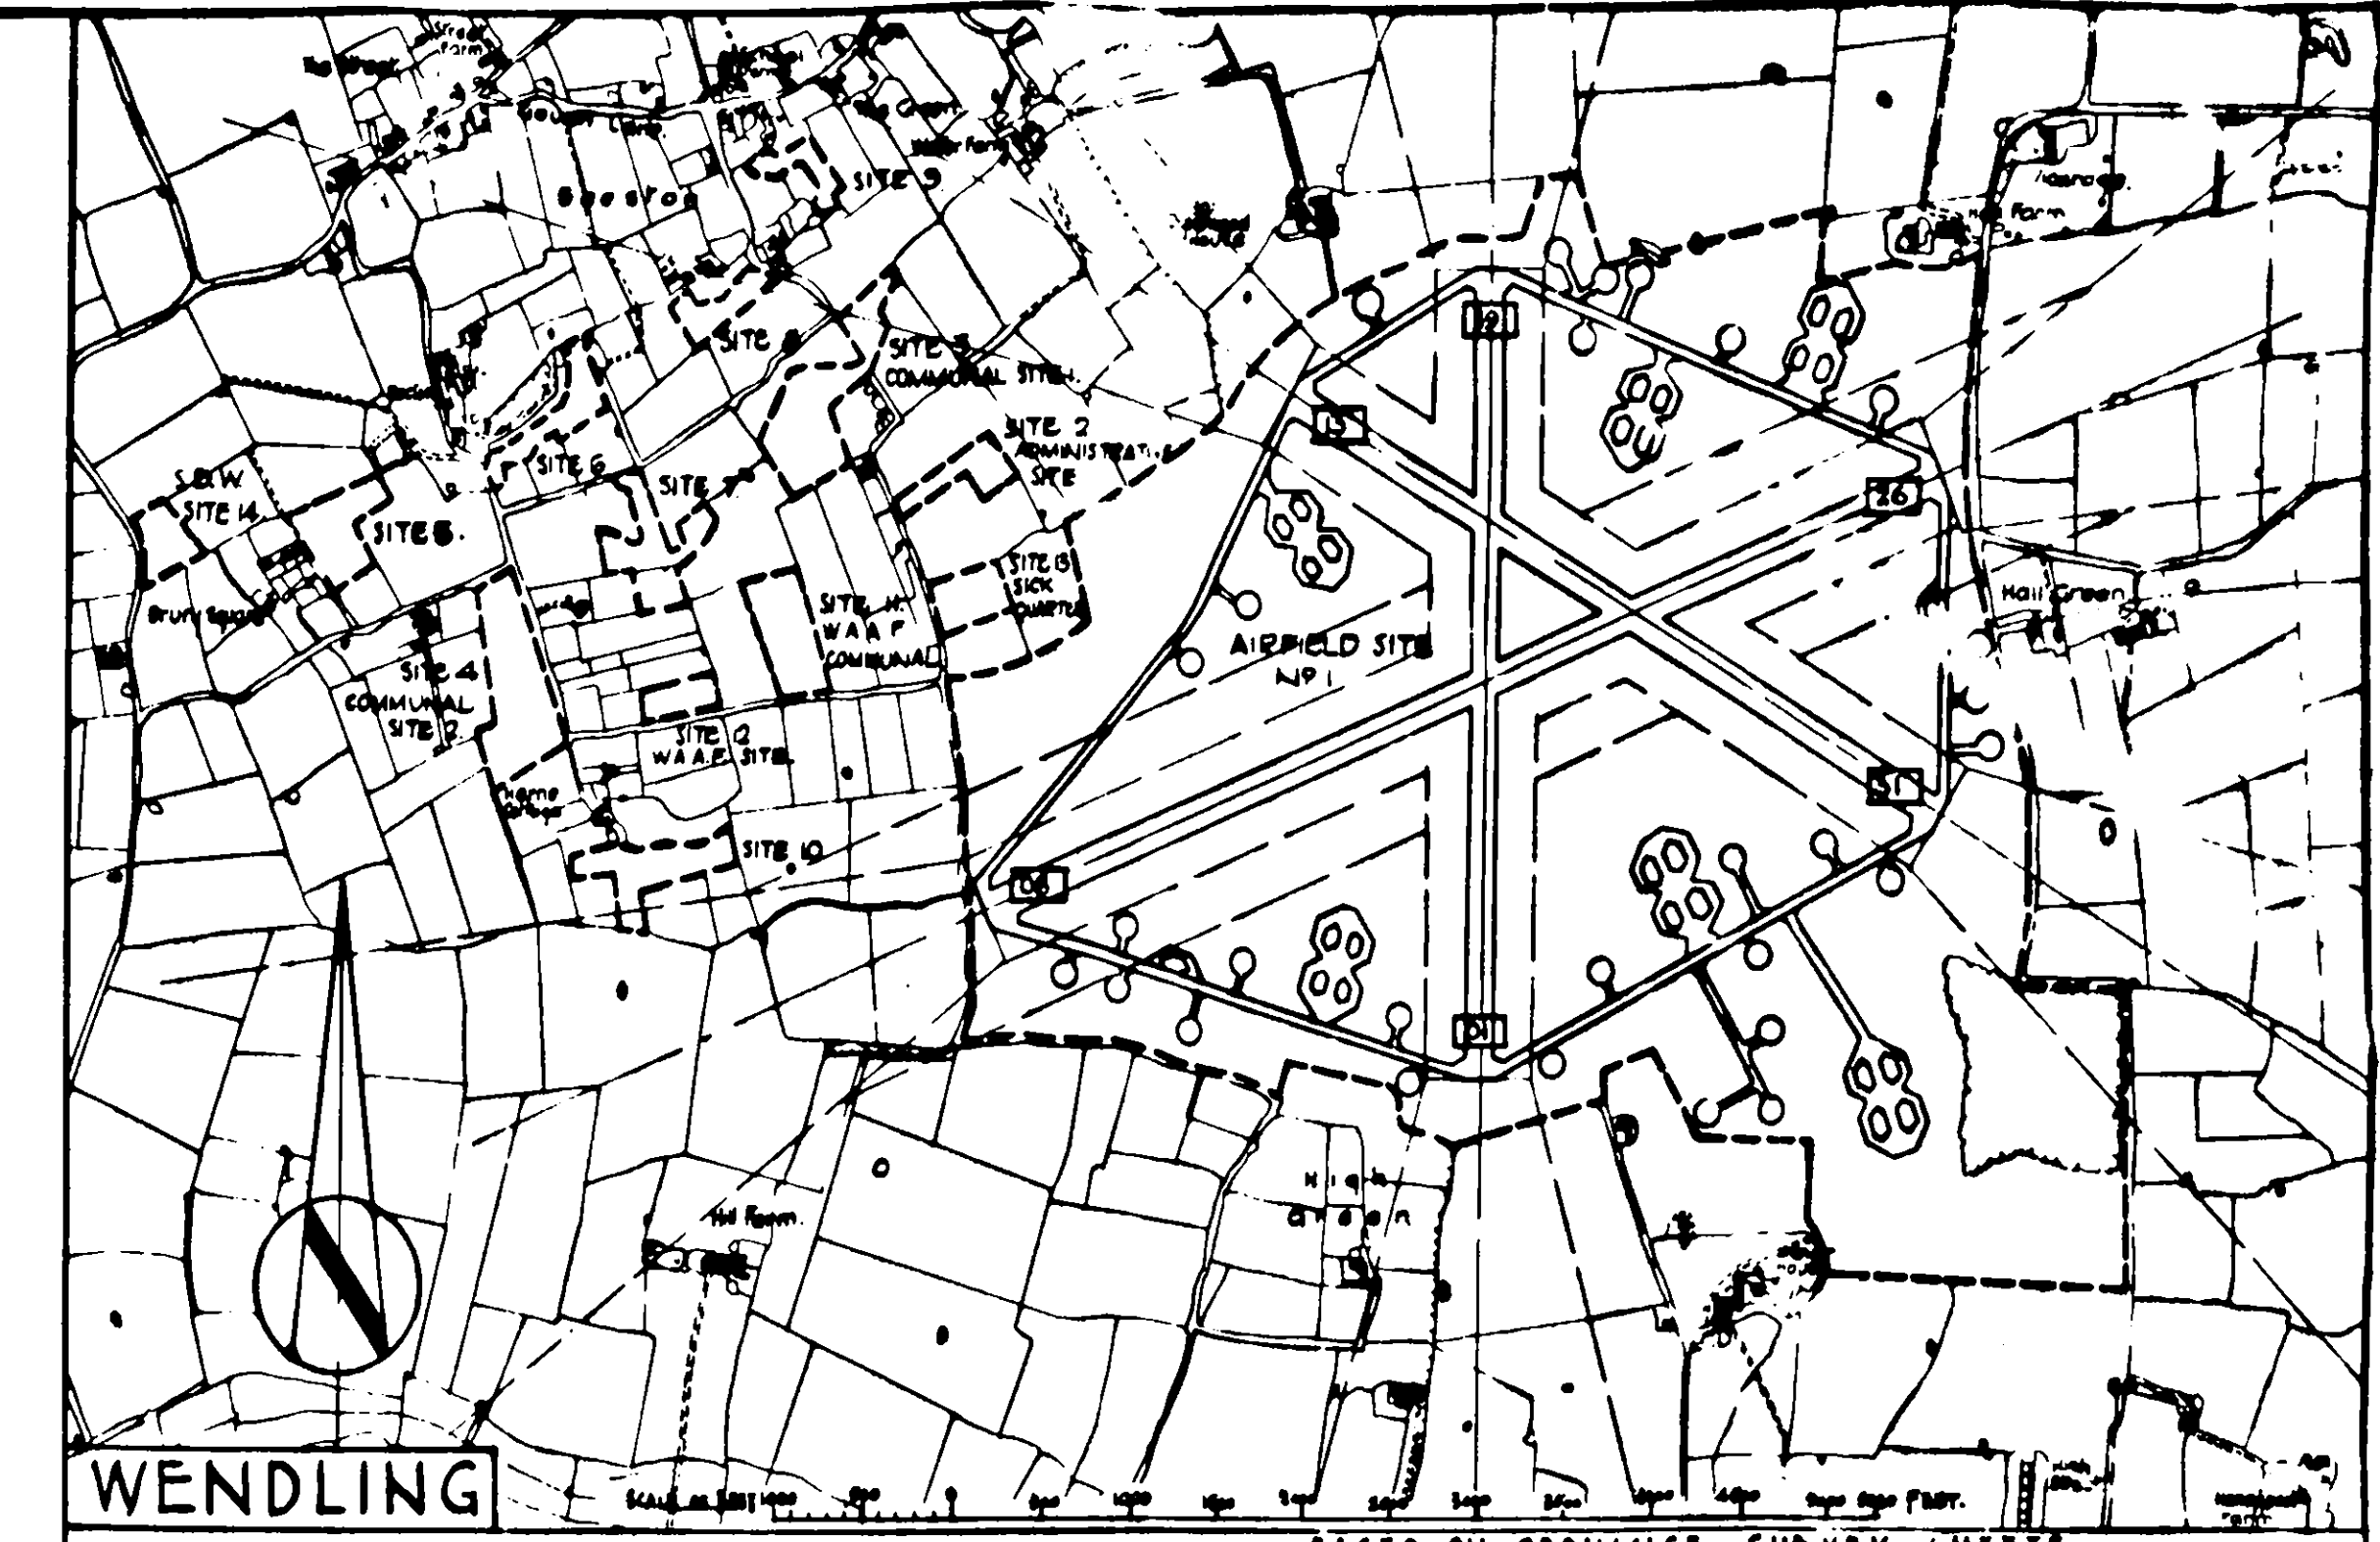


RESTRICTED

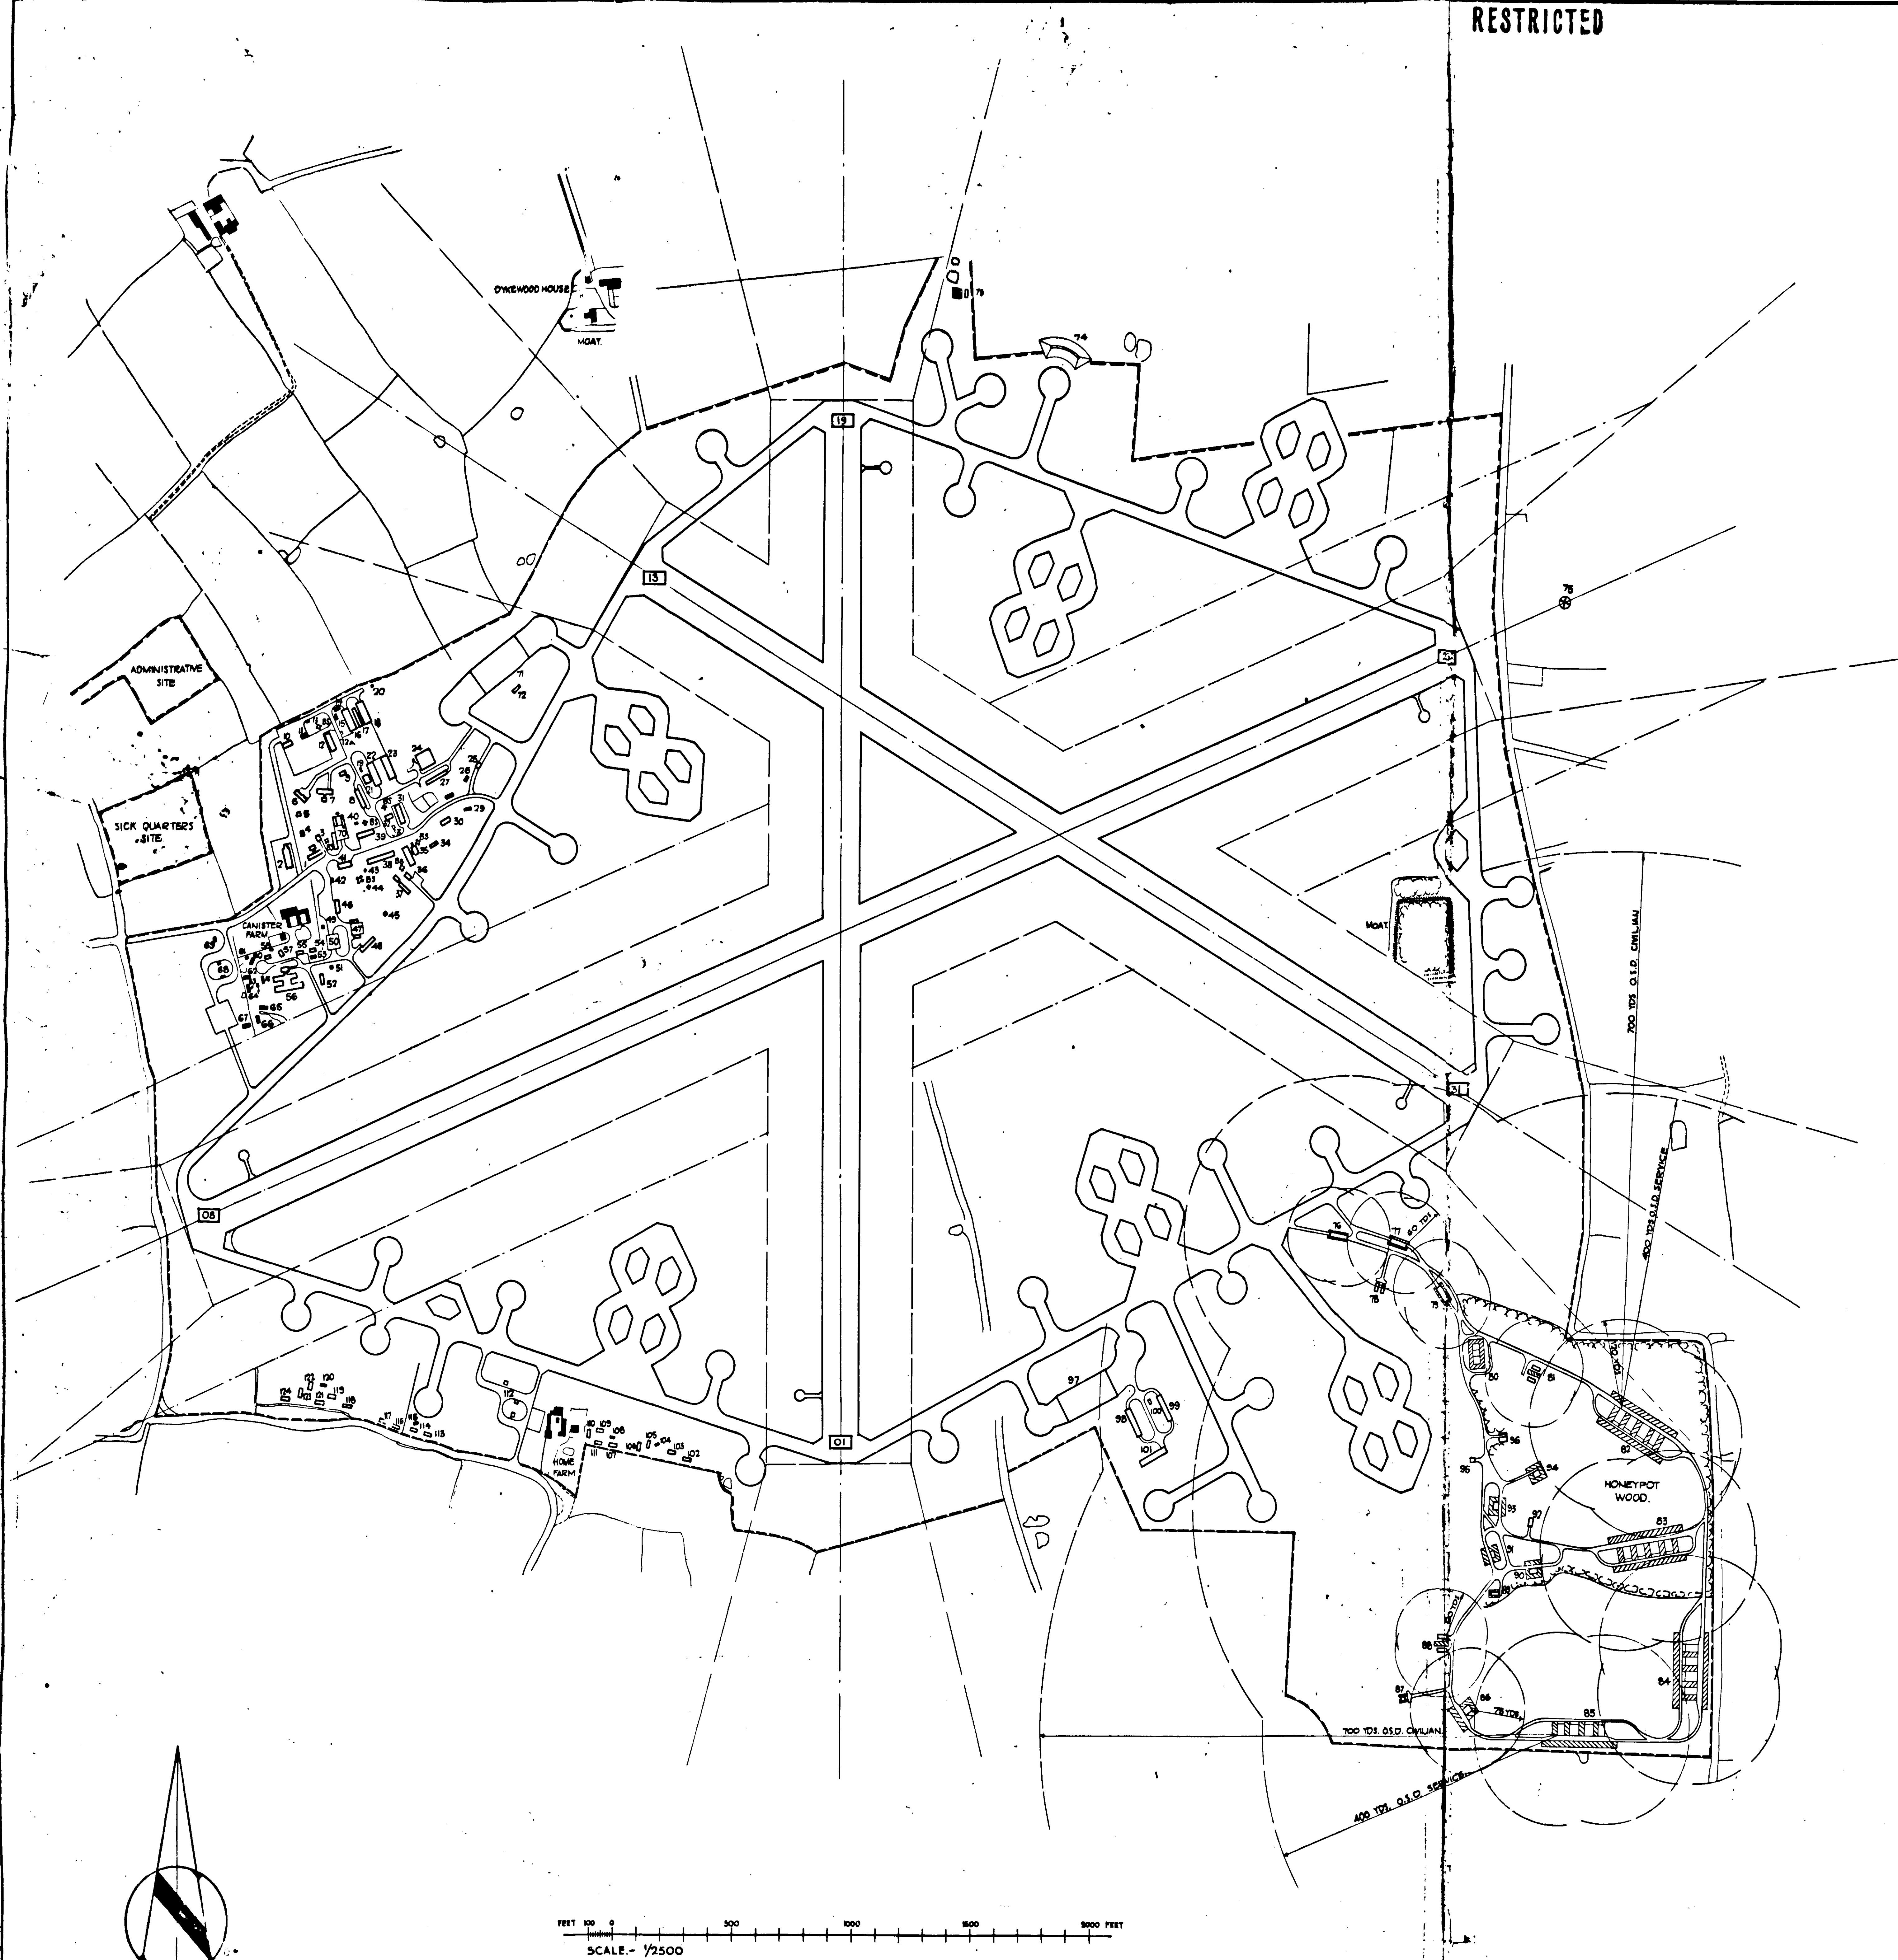

LOCATION PLAN

BASED ON ORDNANCE SURVEY SHEETS
NORFOLK XLVIII N.W., N.E., S.E. AND S.W.

SCHEDULE OF BUILDINGS					SCHEDULE OF BUILDINGS				
BLDG. NO.	BUILDING	CONSTR.	TYPE	DWG. NO.	BLDG. NO.	BUILDING	CONSTR.	TYPE	DWG. NO.
1	GUARD HOUSE	T	S	12410/41	96	SA A. STORE	T	S	15994/40
2	AUTOMOTIVE REPAIR	N	N	15854/41					
3	FIRE TENDER HOUSE	N	N	12410/41					
4	FIRE PARTY HUT	N	N	7566/42					
5	AN BOMBING TEACHER	FRAC	N	620/42					
6	LINK TRAINER BUILDING	N	N	4188/42	97	AIRCRAFT SHED	N	72 (L)	3653/42
7	PHOTOGRAPHY BLOCK	N	N	4178/42	98	MAINTENANCE UNIT	N	S	1211/42
8	ARMOURY & PART MAINTENANCE UNIT	T	S	3682/42	99	SQUADRON ARMOURY	N	S	3952/43
9	PARACHUTE STORE	N	N	11133/41	100	R A F LATRINE	T	S	9064/41
10	M.T. SHED	N	N	12775/41	101	ARMOURY & M.U.	N	N	12774/41
11	M.T. OFFICE	N	N	12775/41	102				
12	RESPIRATOR STORE & WORKSHOP	T	S	17350/41	103				
13	BULK PETROL INSTALLATION, M.T.	3500 gal	N	4724/42	104				
14	NATION BREAKDOWN STORE	N	N	5026/41	105				
15	R A F TECHNICAL LATRINE	T	S	5852/42	106				
16	MAIN STORE	N	N	5852/42	107				
17	MAIN STORE OFFICE	N	N	5852/42	108				
18	MAIN STORE	N	N	5852/42	109				
19	WA A P TECHNICAL LATRINE	T	S	30234/41	110				
20	CAS CHAMBER	T	S	12411/41	111				
21	DAUGHT SHED	T	S	12411/41	112				
22	MAIN WORKSHOPS	N	N	5852/42	113				
23	MAIN WORKSHOPS	N	N	5852/42	114	BULK PETROL INSTALLATION			
24	FIRE GUNBURY TRAINER	T	S	73164/41	115				
25	FLOODLIGHT TRAILER & TRACTOR	T	S	12411/41	116				
26	N.P.E. STORE	T	S	12411/41	117				
27	SQUADRON ARMOURY	T	S	3952/43	118				
28	CAS DEFENCE CENTRE	T	S	484/40	119				
29	SQUADRON & FLT OFFICE ANNEXES	N	N	—	120				
30	SQUADRON & FLIGHT OFFICE	T	S	5648/41	121				
31	MAINTENANCE UNIT (PART)	T	S	5852/42	122				
32	M.U. STAFF BLOCK	N	N	12775/41	123				
33	R A F TECHNICAL LATRINE	T	S	30234/41	124				
34	CHEMICAL OFFICE (G.P. HUT)	N	N	5852/42					
35	CREW LOCKER & DRYING ROOM	N	N	5852/42					
36	FIRE TENDER SHELTER	N	N	12410/41					
37	WATCH OFFICE	T	S	56534/40					
38	CREW REEF LOCKER & DRYING ROOM	T	S	5648/41					
39	ARMOURY & PART MAINTENANCE UNIT	T	S	5687/42					
40	R A F TECHNICAL LATRINE	T	S	30234/41					
41	M.T. SHED	N	N	12775/41					
42	BULK PETROL INSTALLATION, M.T.	3500 gal	N	4728/42					
43	R A F TECHNICAL LATRINE	T	S	30234/41					
44	P.U. PYRO STORE	T	S	5488/42					
45	P.U. PYRO STORE	N	N	2847/37					
46	LUBRICANT & INFLAMMABLE STORES	S	S	5852/42					
47	WORKS SERVICES COMPOUND	N	N	—					
48	R.D.F. WORKSHOP	N	N	7352/42					
49	N.P. SUBSTATION	N	N	11274/42					
50	FUEL COMPOUND	MILLION GALS	N	5851/41					
51	N.P. SUBSTATION	N	N	12648/40					
52	SQUADRON OFFICE	N	N	4705/42					
53	FLIGHT OFFICES	N	N	4705/42					
54	FLIGHT OFFICES	N	N	4705/42					
55	FLIGHT OFFICES	N	N	4705/42					
56	CREW LOCKER & DRYING ROOM	N	N	4705/42					
57	BARRACK HUTS	N	N	4931/41					
58	DEFENCE SITE LATRINE	N	N	4931/41					
59	BARRACK HUT	N	N	4931/41					
60	BARRACK HUT	N	N	4931/41					
61	DEFENCE SITE LATRINE	N	N	4931/41					
62	BARRACK HUT	N	N	4931/41					
63	BARRACK HUT	N	N	4931/41					
64	DEFENCE SITE LATRINE	N	N	4931/41					
65	BARRACK HUT	N	N	4931/41					
66	BARRACK HUT	N	N	4931/41					
67	BARRACK HUT	N	N	4931/41					
68	BULK PETROL INSTALLATION (AVIATION)	75000 gal	N	3544/40					
69	PICKET POST	N	N	1840/40					
70	WORKS SERVICES BUILDINGS	N	N	10512/42					
71	AIRCRAFT SHED (72 HANGAR)	T	S	3653/42					
72	R A F TECHNICAL LATRINE	T	S	30234/41					
73	BULK OIL INSTALLATION	3500 gal	N	11220/40					

CONSTRUCTION ABBREVIATIONS.

<u>BUILDINGS</u>		
BRICK (PERMANENT)	INDICATED THIS	P.B.
BECK (TEMPORARY)	"	T.B.
CONCRETE (PERMANENT)	"	P.C.
CONCRETE (TEMPORARY)	"	T.C.
STEEL	"	S.T.
<u>MIXTING</u>		
ROMNEY	"	R.
TRIMBER	"	T.
PLASTERBOARD	"	P.
CORRUGATED IRON	"	C.I.
SECO	"	S.
W.O.W	"	M.O.W.
ASBESTOS	"	A.
NISSEAL	"	N.
LAING	"	L.
<u>SHELTERS</u>		
AIR RAID	"	A.S.
BLAST	"	B.S.
CYCLE STANDS	"	C.S.
GUN POSTS	"	G.P.
BULT TRENCHES	"	B.T.

WENDLING

RECORD SITE PLAN. SITE NO. 1.
AIRFIELD SITE.
FOR DISTRIBUTED SITES SEE A.M. DWG. NO. 4635/44

NOTE. DOWN GRADED.

SCALE: 1/2500 FEET.

~~THIS IS A SECRET DRAWING. UNDER NO CIRCUMSTANCES
MUST IT BE REPRODUCED. IT IS NOT TO BE SEEN BY UN-
AUTHORISED PERSONS, MUST BE KEPT UNDER LOCK AND
KEY WHEN NOT IN USE, AND ITS SAFE CUSTODY IS THE
RESPONSIBILITY OF THE PERSON TO WHOM IT IS ISSUED.~~

2 <i>Stratton</i> FOR MB	2 <i>copy to Bureau</i> FOR DGM	DG OF W.
		4634 44
C.A.C. C.G. WHITE	NOV 1944	AIR MINISTRY
CONTRACT TRACED	VISITATION	

59 1/2" x 39"