


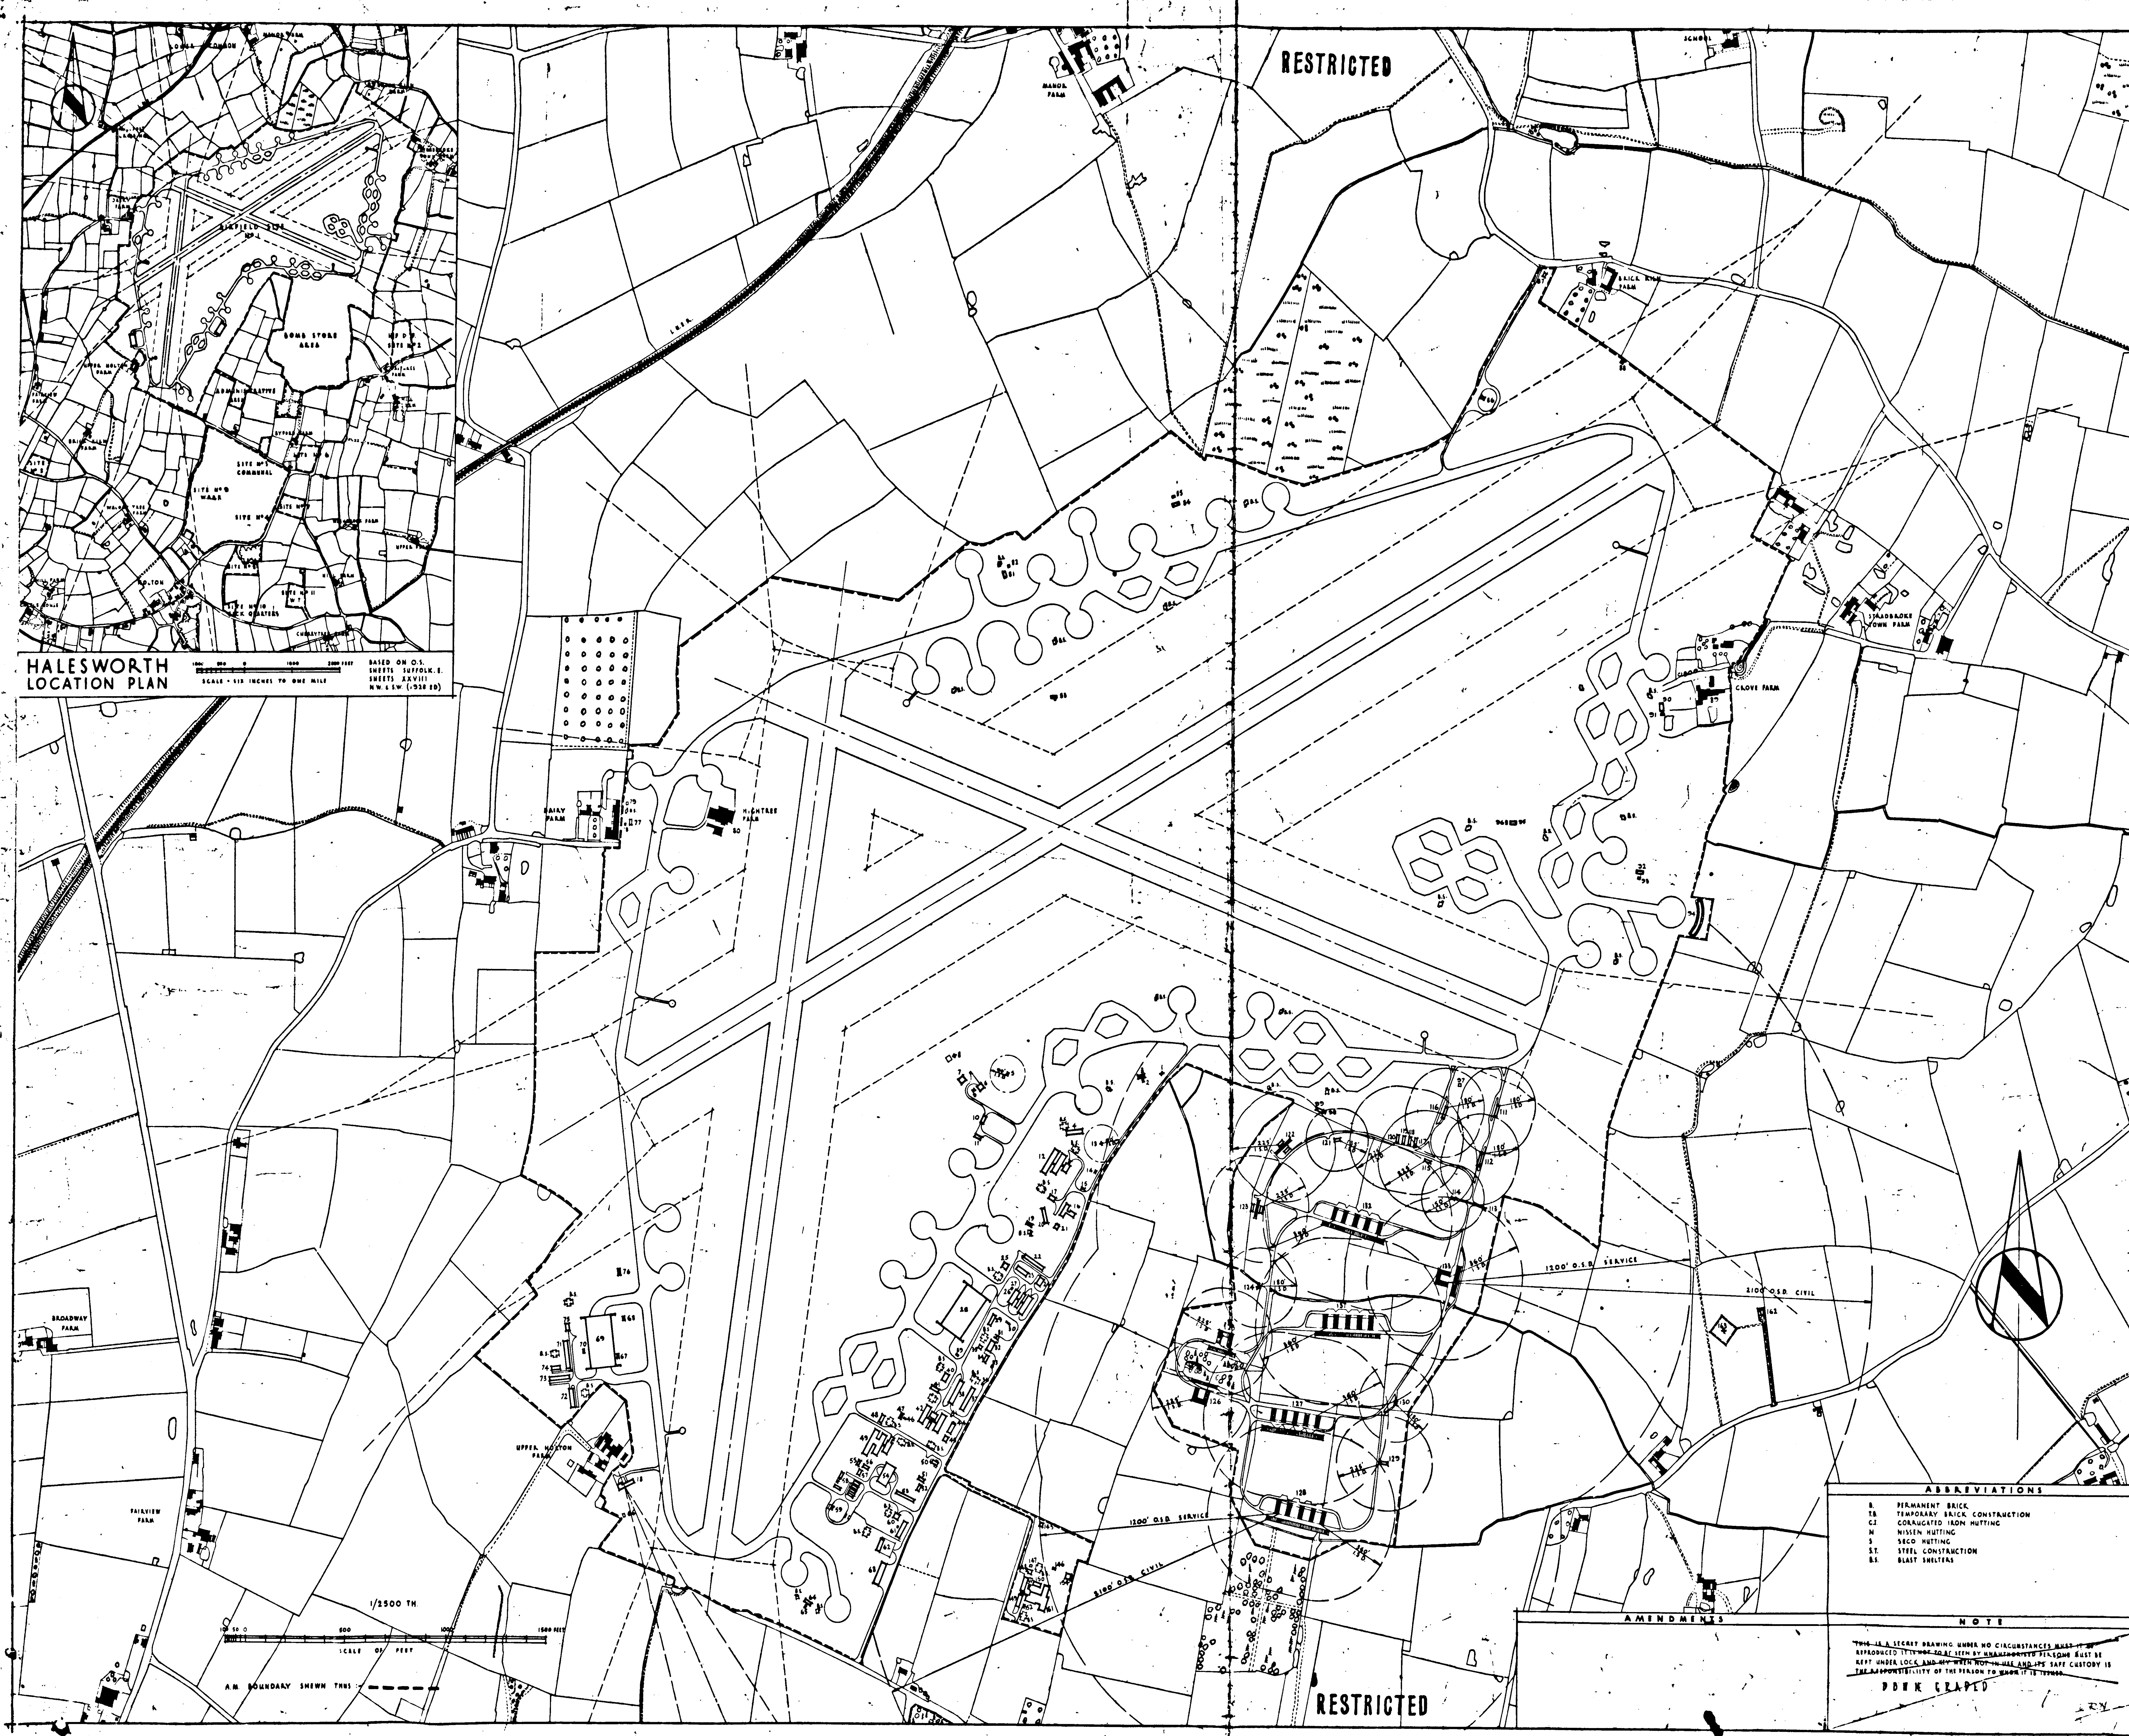

SCHEDULE OF BUILDINGS			
BUILDING	CONSTR	TYPE	DWG. NO.
AIRFIELD SITE			
1 CAS CHAMBER	TS		141/4
2 LATRINE	TS		902/4
3 SQUADRON & FLIGHT OFFICES	N	1 COMPT	143/4
4 A.M. PYRO STORES	N		1047/4
5 FLAME TENDER, SHED	N		114/4
6 CONTROL TOWER	N		137/4
7 SLEEVE STEAMING UNIT	T		874/4
8 BALLOON RIGGING HUT	N		132/4
9 FLOODLIGHT TRAILER, SHED	TS		134/4
10 H.F. STORE	TS		134/4
11 CANN. LOCKER & BAYING ROOM	N		151/4
12 A.M. PYRO STORES	N	2 COMPT	1047/4
13 W.A.P. LATRINE	TS		902/4
14	TS		902/4
15 PHOTOGRAPHIC BLOCK	N		134/4
16 TACTIC. INSTRUCTIONAL BUILDING	TS	A-1 COMPT	1112/4
17 A.M. WORKSHOP (HALL NO. 66)	N		732/4
18 A/C DISPERAL HUT	N		1006/4
19 LINE TRAINER BUILDING	TS	1 COMPT	1006/4
20 A.M. BOMBING TRACKER	N	1 COMPT	430/4
21 ARMOURY	N		430/4
22 LUBRICANTS & INFLAMMABLES STORE	N	A	4100/4
23 STATIC WATER TANK	N		4100/4
24 MAIN WORKSHOP	TS		1377/4
25 A/C LATRINE	TS		902/4
26 AIRCRAFT SHED	TS		9254/4
27 RESPIRATOR, STONE	TS		1240/4
28 W.A.P. LATRINE	TS		902/4
29	TS		902/4
30	TS		902/4
BOMBSTORE AREA			
101	TS		4735/4
102	TS		4778/4
103	TS		12725/4
104	TS		12725/4
105	TS		15757/4
106	TS		4735/4
107	TS		15757/4
108	TS		12725/4
109	TS		4735/4
110	TS		12725/4
111	TS		4735/4
112	TS		4735/4
113	TS		4735/4
114	TS		4735/4
115	TS		4735/4
116	TS		4735/4
117	TS		4735/4
118	TS		4735/4
119	TS		4735/4
120	TS		4735/4
121	TS		4735/4
122	TS		4735/4
123	TS		4735/4
124	TS		4735/4
125	TS		4735/4
126	TS		4735/4
127	TS		4735/4
128	TS		4735/4
129	TS		4735/4
130	TS		4735/4
131	TS		4735/4
132	TS		4735/4
133	TS		4735/4
134	TS		4735/4
135	TS		4735/4
136	TS		4735/4
137	TS		4735/4
138	TS		4735/4
139	TS		4735/4
140	TS		4735/4
141	TS		4735/4
142	TS		4735/4
143	TS		4735/4
144	TS		4735/4
145	TS		4735/4
146	TS		4735/4
147	TS		4735/4
148	TS		4735/4
149	TS		4735/4
150	TS		4735/4
151	TS		4735/4
152	TS		4735/4
153	TS		4735/4
154	TS		4735/4
ADMINISTRATIVE AREA			
155	TS		13404/4
156	TS		10784/4
157	TS		10784/4
158	TS		10784/4
159	TS		10784/4
160	TS		10784/4
161	TS		10784/4
162	TS		10784/4
163	TS		10784/4
164	TS		10784/4
165	TS		10784/4
166	TS		10784/4
167	TS		10784/4
168	TS		10784/4
169	TS		10784/4
170	TS		10784/4
171	TS		10784/4
172	TS		10784/4
173	TS		10784/4
174	TS		10784/4
175	TS		10784/4
176	TS		10784/4
177	TS		10784/4
178	TS		10784/4
179	TS		10784/4
180	TS		10784/4
181	TS		10784/4
182	TS		10784/4
183	TS		10784/4
184	TS		10784/4
185	TS		10784/4
186	TS		10784/4
187	TS		10784/4
188	TS		10784/4
189	TS		10784/4
190	TS		10784/4
191	TS		10784/4
192	TS		10784/4
193	TS		10784/4
194	TS		10784/4
195	TS		10784/4
196	TS		10784/4
197	TS		10784/4
198	TS		10784/4
199	TS		10784/4
200	TS		10784/4
H.F.D. SITE NO 2			
201	TS		10784/4
202	TS		10784/4
BASED ON N° 7 WORKS AREA DRG. N° 1475/45

HALESWORTH

RECORD SITE PLAN

SITE NO 1 [AIRFIELD SITE]

FOR DISPERSED SITES SEE DRG. NO. 8485/44

SCALE 1/2500 TH

SECRET NO. 3484

D.C. OF W. 44

AIR MINISTRY

59/339