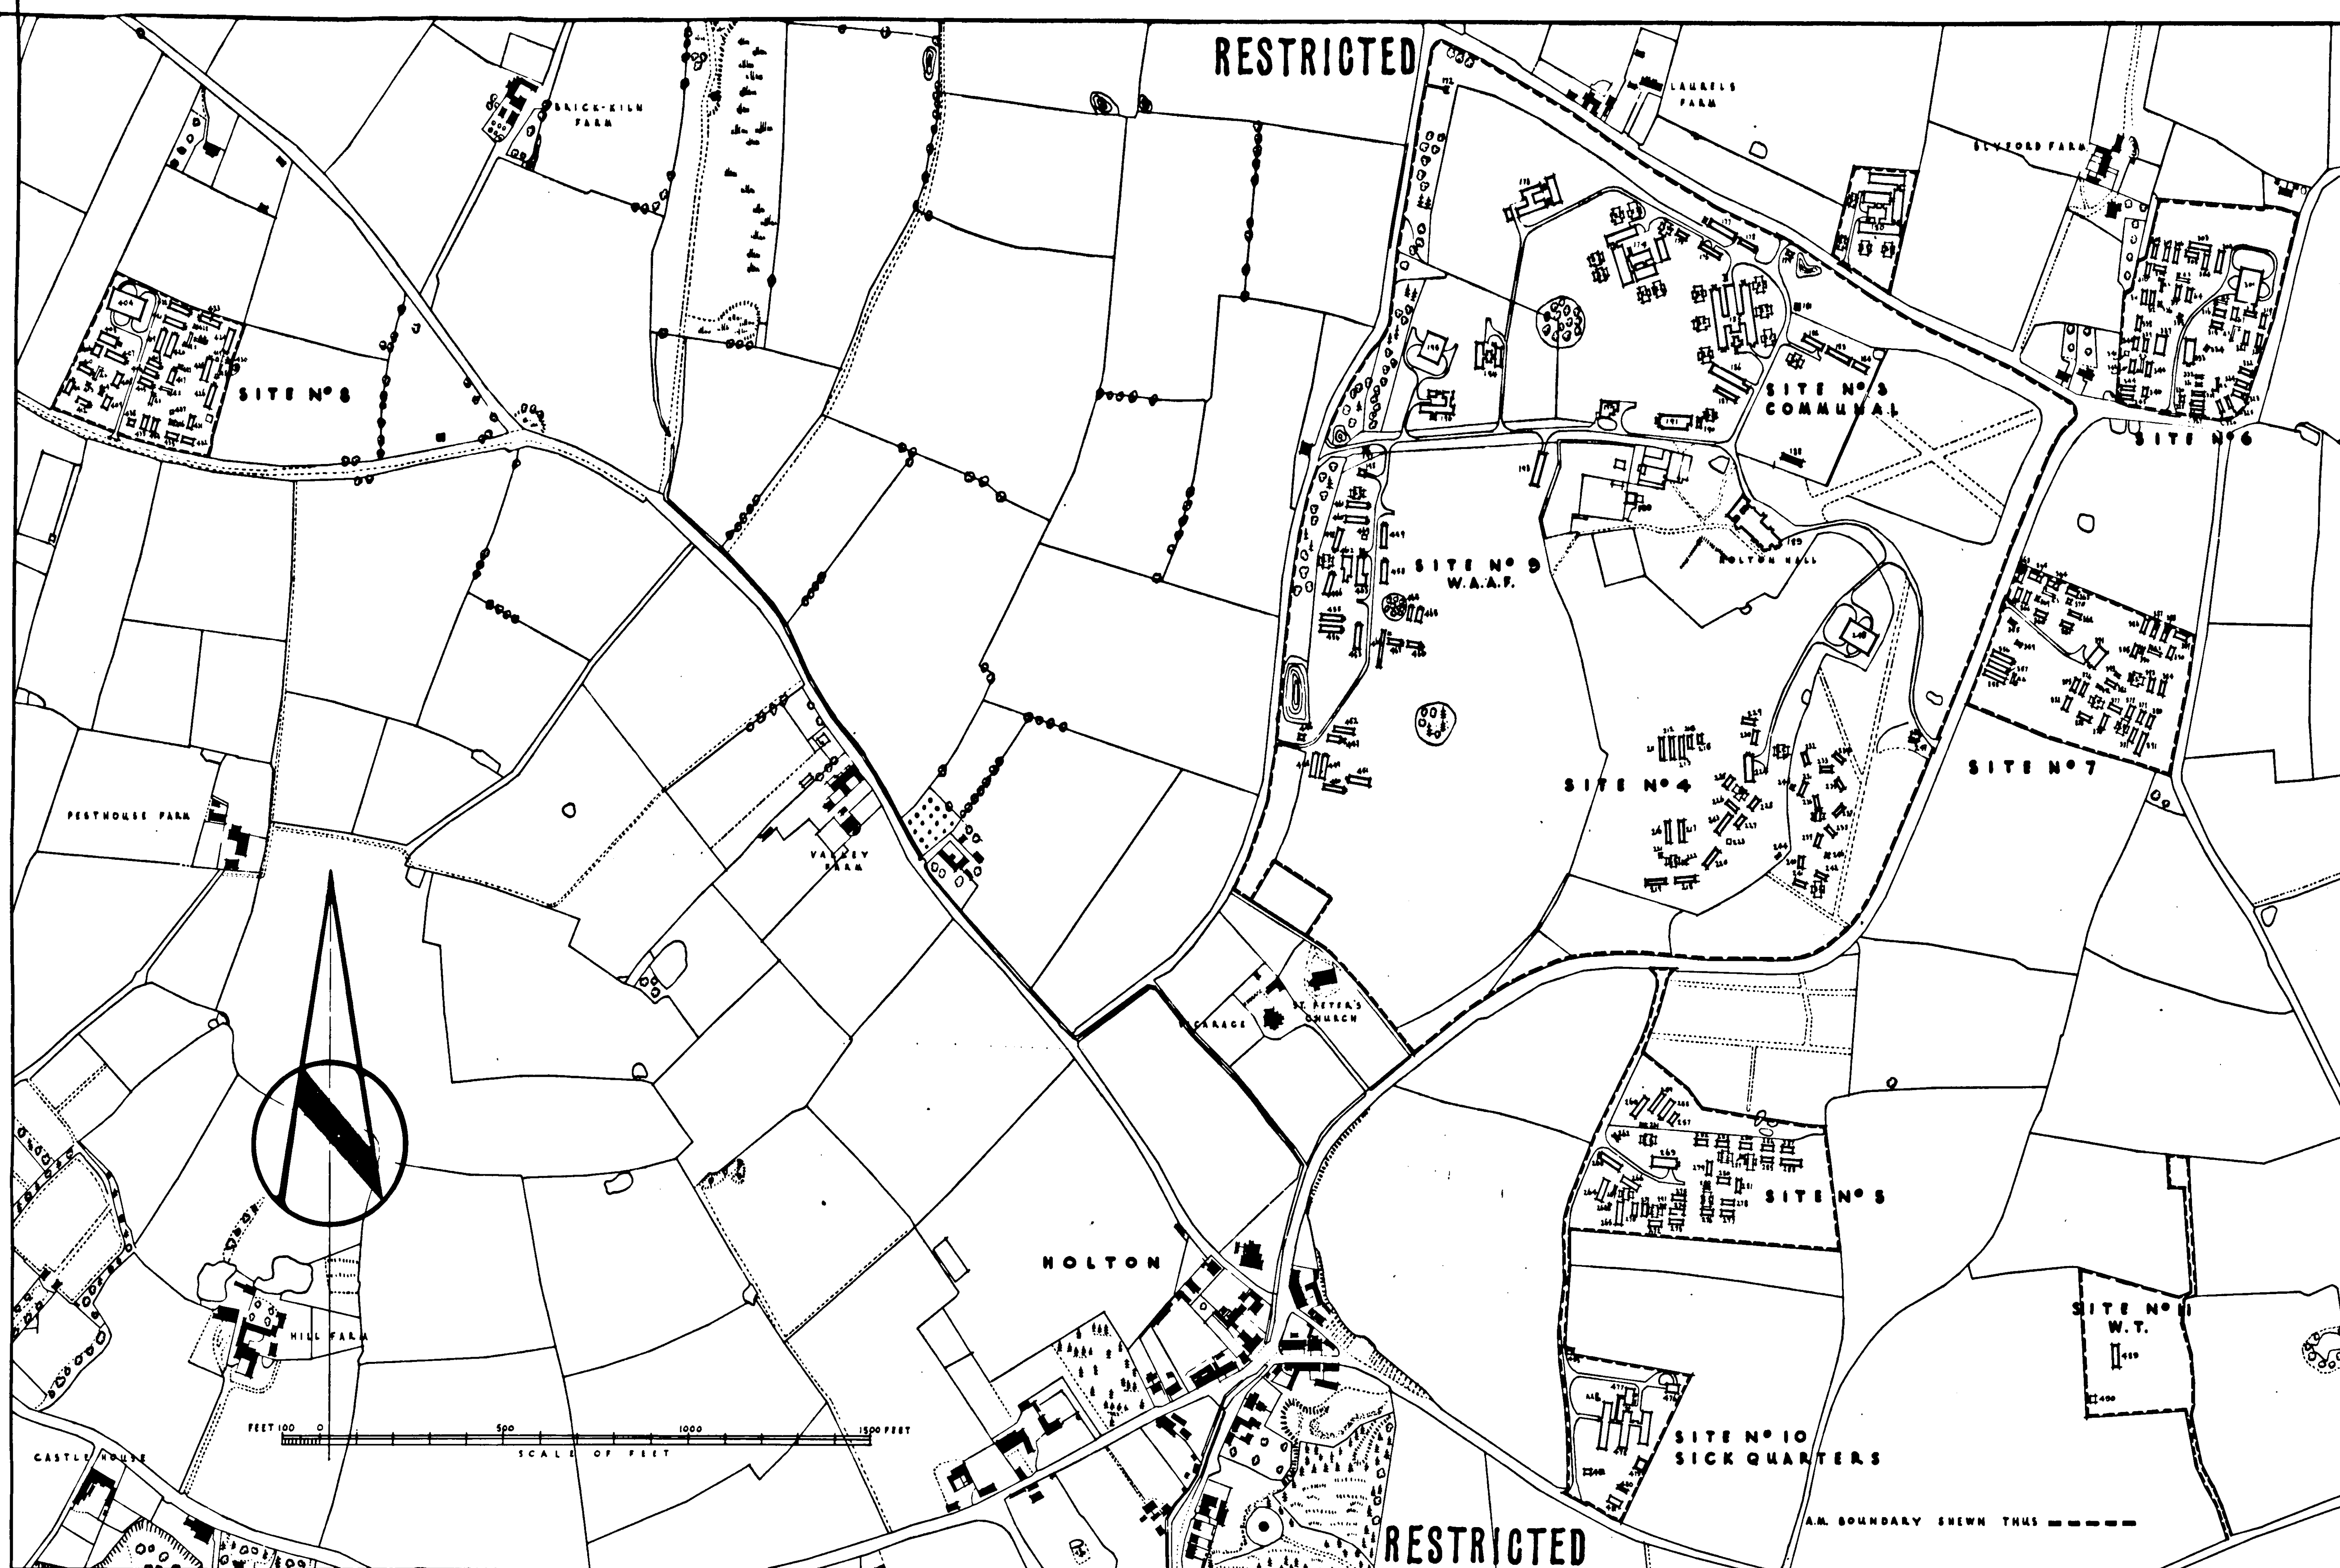




BLDG NO	BUILDING	CONSTR	TYPE	DWG NO
SITE N° 7				
355	PICKET POST	N	A	12404/41
356	OFFICERS QUARTERS	L	B	2966/42
357-8	"	L	C	2966/42
359	" ABLUTIONS & LATRINES	T.B	17-24	16330/41
360-1	SERGEANTS QUARTERS	N	A	14420/41
362-8	"	N	B	14420/41
369-370	" LATRINES	T.B	32	16330/41
371	" & A/W'S ABLUTIONS & DRYING ROOM	T.B	6	16316/41
372-390	AIRWOMENS BARRACK HUTS	N	"	14420/41
391	"	L	"	2966/42
392-4	" LATRINES	T.B	72	16330/41
SITE N° 8				
404	SOLID FUEL COMPOUND	N	81, 54	9108/41
405	SERGEANTS & A/W'S ABLUTION BLOCK	N	6	6500/42
406	" DRYING ROOM	N	6	6500/42
407	" QUARTERS	L	"	2966/42
408-9	"	N	A	14420/41
410-2	"	N	B	14420/41
413	" LATRINES	T.B	16	6504/42
414	"	T.B	32	6504/42
415-8	AIRWOMENS BARRACK HUTS	N	"	14420/41
419-420	"	B.C.R	"	MDH/7
421-6	"	L	"	2966/42
427-9	" LATRINES	T.B	144	6504/42
430	M.E PLINTH	N	"	WA.7/73/42
431-3	OFFICERS QUARTERS	N	A	14420/41
434	"	N	B	14420/41
435	"	N	C	14420/41
436	" ABLUTIONS	N	9-16	6504/42
437	" LATRINES	N	9-16	6504/42
438	PICKET POST	N	A	12404/41
SITE N° 9 W.A.A.F.				
446	PICKET POST	N	B	12404/41
447	A/W'S ABLUTIONS, LATRINES & DRYING ROOM	T.B	8b	16330/41
448-460	AIRWOMENS BARRACK HUTS	L	"	2966/42
461	SERGEANTS QUARTERS	L	"	2966/42
462	BATHS, SHOWERS & DECONTAMINATION BLOCK	T.B	8A	16330/41
463	ABLUTIONS, LATRINES & LAUNDRY BLOCK	T.B	8A	16330/41
464-7	AIRWOMENS BARRACK HUTS	N	4-5-4	14420/41
468	SCTS & A/W'S BATH BLOCK, ABLUTIONS, LATRINES & LAUNDRY	N	"	"
469	M.E PLINTH	N	I	6506/42
470	FOR W.A.A.F. SICK QUARTERS OFFICERS MESS & INSTITUTE SEE SITE N° 3	N	"	WA.7/73/42
471	BUILDING NOS 193, 194, 196	N	"	"
SITE N° 10 SICK QUARTERS				
476	AMBULANCE GARAGE & MORTUARY	N	A	13207/41
477	SICK ANNEXE	N	B	2456/42
478	" QUARTERS 2 OFFICERS, 22 ORS 3 DEN.	N	"	671/42
479	STATIC WATER TANK	N	A	4100/40
480	SCTS & ORDERLIES ABLUTIONS & LATRINES	N	"	9026/41
481	" QUARTERS	N	SCTS 'A	2963/42
482	PICKET POST	N	B	12404/41
483	M.E PLINTH	N	"	WA.7/73/42
SITE N° 11 W.T.				
489	WT BUILDING	T.B.	"	625/42
490	M.E PLINTH	N	"	WA.7/73/42

SCHEDULE OF BUILDINGS SHEET N° 2

BLDG N°	BUILDING	CONSTN	TYPE	DWG N°	BLDG N°	BUILDING	CONSTN	TYPE	DWG N°
	SITE N°3 COMMUNAL								
	A.A.F. & W.A.A.F.				200				
172	BUCKET EMPTYING ENCLOSURE	T.B.		72 81/42	201				
173	INSTITUTE	N	451-600	66 8/42	202				
174	"	N	1125	130 49/41	203				
175	TAILORS, BARBERS & SHOEMAKERS SHOP	N		128 78/41	204				
176	RATION STORE	T.B.	001-1200	90 41/41	206				
177	GROCERY & LOCAL PRODUCE STORE	N	001-1250	128 78/41	207				
178	BREAKDOWN RATION STORE	N		123 88/42	208				
179	PICKET POST	N	A	124 04/41	209				
180	SERGEANTS MESS	N	550	127 71/41	210				
				124 6/43					
	SITE N°4								
181	50' H.L. WATER STORAGE TANK		40,000 G	154 09/41	211-2	OFFICERS QUARTERS	L	C	2966/42
182	OFFICERS BATH HOUSE	T.B.	81-90	144 38/41	215	"	L	B	2966/42
183	SERGEANTS SHOWERS	T.B.	226-250	1444 7/41	214	"	N	A	1442 0/41
184	SQUASH COURT	T.B.		165 89/40	215	OFFICERS ABLUTIONS & LATRINES	T.B.	17-24	16330/41
185	DINING ROOM	N	1200	166 77/41	216-20	SERGEANTS QUARTERS	L		2966/42
186	A/M'S SHOWERS, ABLUTIONS & DECON'M	T.B.	1101-1200	144 33/41	221-2	" LATRINES	T.B.	32	16330/41
187	AIRMENS LATRINES	T.B.	1101-1200	149 97/41	223	M.E PLINTH			WA7/731/42
188	COS QUARTERS	T.B.		90 23/41	224	SERGEANTS & AIRMENS ABLUTIONS & DRYING RM.	T.B.	9	16377/41
189	HOLTON HALL QUARTERS	"	90-100	WA7/632/42	225-242	AIRMENS BARRACK HUTS	N		14420/41
190	M.E PLINTH			WA7/731/42	243	"	L		2966/42
191	GYMNASIUM	T.B.		146 04/40	244-6	" LATRINES	T.B.	72	16330/41
192	STAND BY SET HOUSE	T.B.		16302/41	247	PICKET POST (CONVERSION? EAST LODGE)			
193	W.A.A.F. SICK QUARTERS	N	B	16351/41	248	SOLID FUEL COMPOUND		90'-54'	9108/41
194	" OFFICERS MESS QTAS. & BATH HSE	N	10	12598/41	249				
195	SOLID FUEL COMPOUND	N	90'-54'	9108/41	250				
196	W.A.A.F. INSTITUTE	N	300	12568/41	251				
197	PICKET POST	N	B	12404/41	252				
198	PUMP HOUSE				253				
199	A/M'S QUARTERS, CONVERSION OF COTTAGE			WA7/631/42	254				

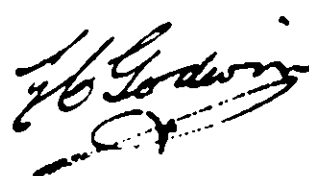
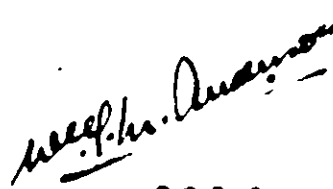
BLDG N°	BUILDING	CONSTN	TYPE	DWG N°	BLDG N°	BUILDING	CONSTN	TYPE	DWG N°
255					501	SITE N°6		30'-54'	5108/41
256					502-3	SOLID FUEL COMPOUND	L		2966/42
257	SITE N°5				504-321	AIRMENS BARRACK HUTS	N		14420/41
258-9	OFFICERS QUARTERS	N	A	14420/41	322-3	SERGEANTS QUARTERS	N	A	14420/41
260	"	L	B	2966/42	324-6	"	N	B	14420/41
261	"	L	B	2966/42	327-9	"	T	B	2966/42
262	ABLUTIONS & LATRINES	T.B	17-24	16330/41	330	PICKET POST	N	A	12404/41
263	PICKET POST	N	A	12404/41	331-2	SERGEANTS LATRINES	T.B	32	16330/41
264-6	SEARGEANTS QUARTERS	L	A	2966/42	333	" & A/M'S ABLUTIONS & DRYING RM	T.B	6	16316/41
267-8	"	L	B	2966/42	334-6	AIRMENS LATRINES	T.B	72	16330/41
269	"	T.B	32	16330/41	337	COMMUNAL HALL	30'W		(NO DWG)
270-287	A/M'S ABLUTIONS & DRYING RM	T.B	9	16317/41	338	OFFICERS QUARTERS	N	A	14420/41
288	AIRMENS BARRACK HUTS	N	L	14420/41	339-40	"	N	B	14420/41
289-91	"	L	B	2966/42	341	M/L PLINTH			WA 7/73/42
	"	T.B	72	16330/41	342-5	OFFICERS QUARTERS	N	C	14420/41
	"				346	"	T.B	17-24	16330/41
	"					ABLUTIONS & LATRINES			

AMENDMENTS

NOTE

~~THIS IS A SECRET DRAWING. UNDER NO CIRCUMSTANCES MUST IT BE REPRODUCED. IT IS NOT TO BE SEEN BY UNAUTHORISED PERSONS. MUST BE KEPT UNDER LOCK AND KEY WHEN NOT IN USE AND ITS SAFE CUSTODY IS THE RESPONSIBILITY OF THE PERSON TO WHOM IT IS ISSUED.~~

~~DOWN GRADED.~~ *Handwritten signature* 1 Feb 59

ABBREVIATIONS	
T.B.	TEMPORARY BRICK
N	NISSEN
L	LAING
B.S.	BLAST SHELTERS
A.S.	AIR RAID SHELTERS
T	THORNE
B.C.F.	BRITISH CONCRETE FEDERATION
BASED ON WORKS AREA DRWG NO WA.7/1475/43	
HALESWORTH RECORD SITE PLAN DISPERSED SITES NOS 3 TO 11 FOR AIRFIELD SITE SEE DRAWING NO 3484/44	
SCALE 1/2500TH	
 A.R.I.B.A. FOR W.B.	 FOR D.G.W.
K.R.L. AWDELEY.	NOVEMBER 1944
SITE VISITED	