




**REVISIONS**

1. 1/1/45

**ABBREVIATIONS**

SYMBOL	THUS	BY
(Symbol)	STEELWORK	ST
(Symbol)	REINFORCED CONCRETE	RC
(Symbol)	CONCRETE	C
(Symbol)	WOOD	W
(Symbol)	PAINTED OVER BRICK	OB
(Symbol)	GALVANIZED COLOURED IRON	GI

FOR SCHEDULE THIS: - - - - -

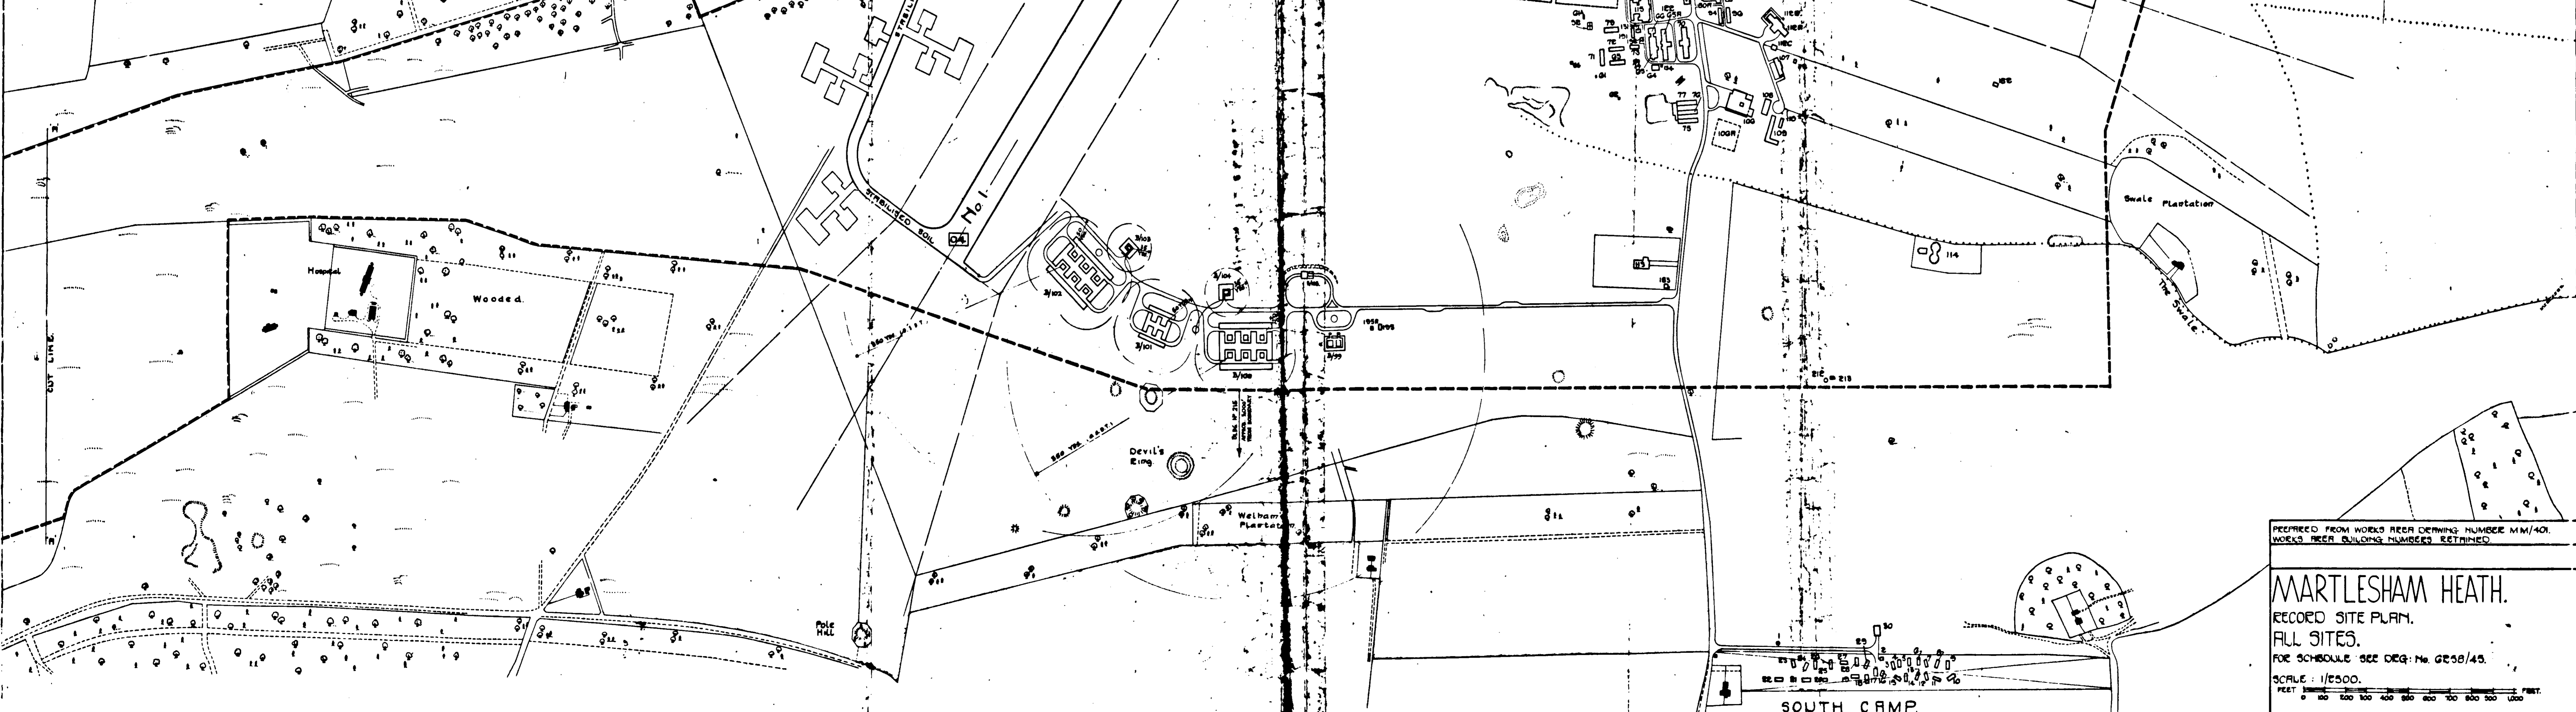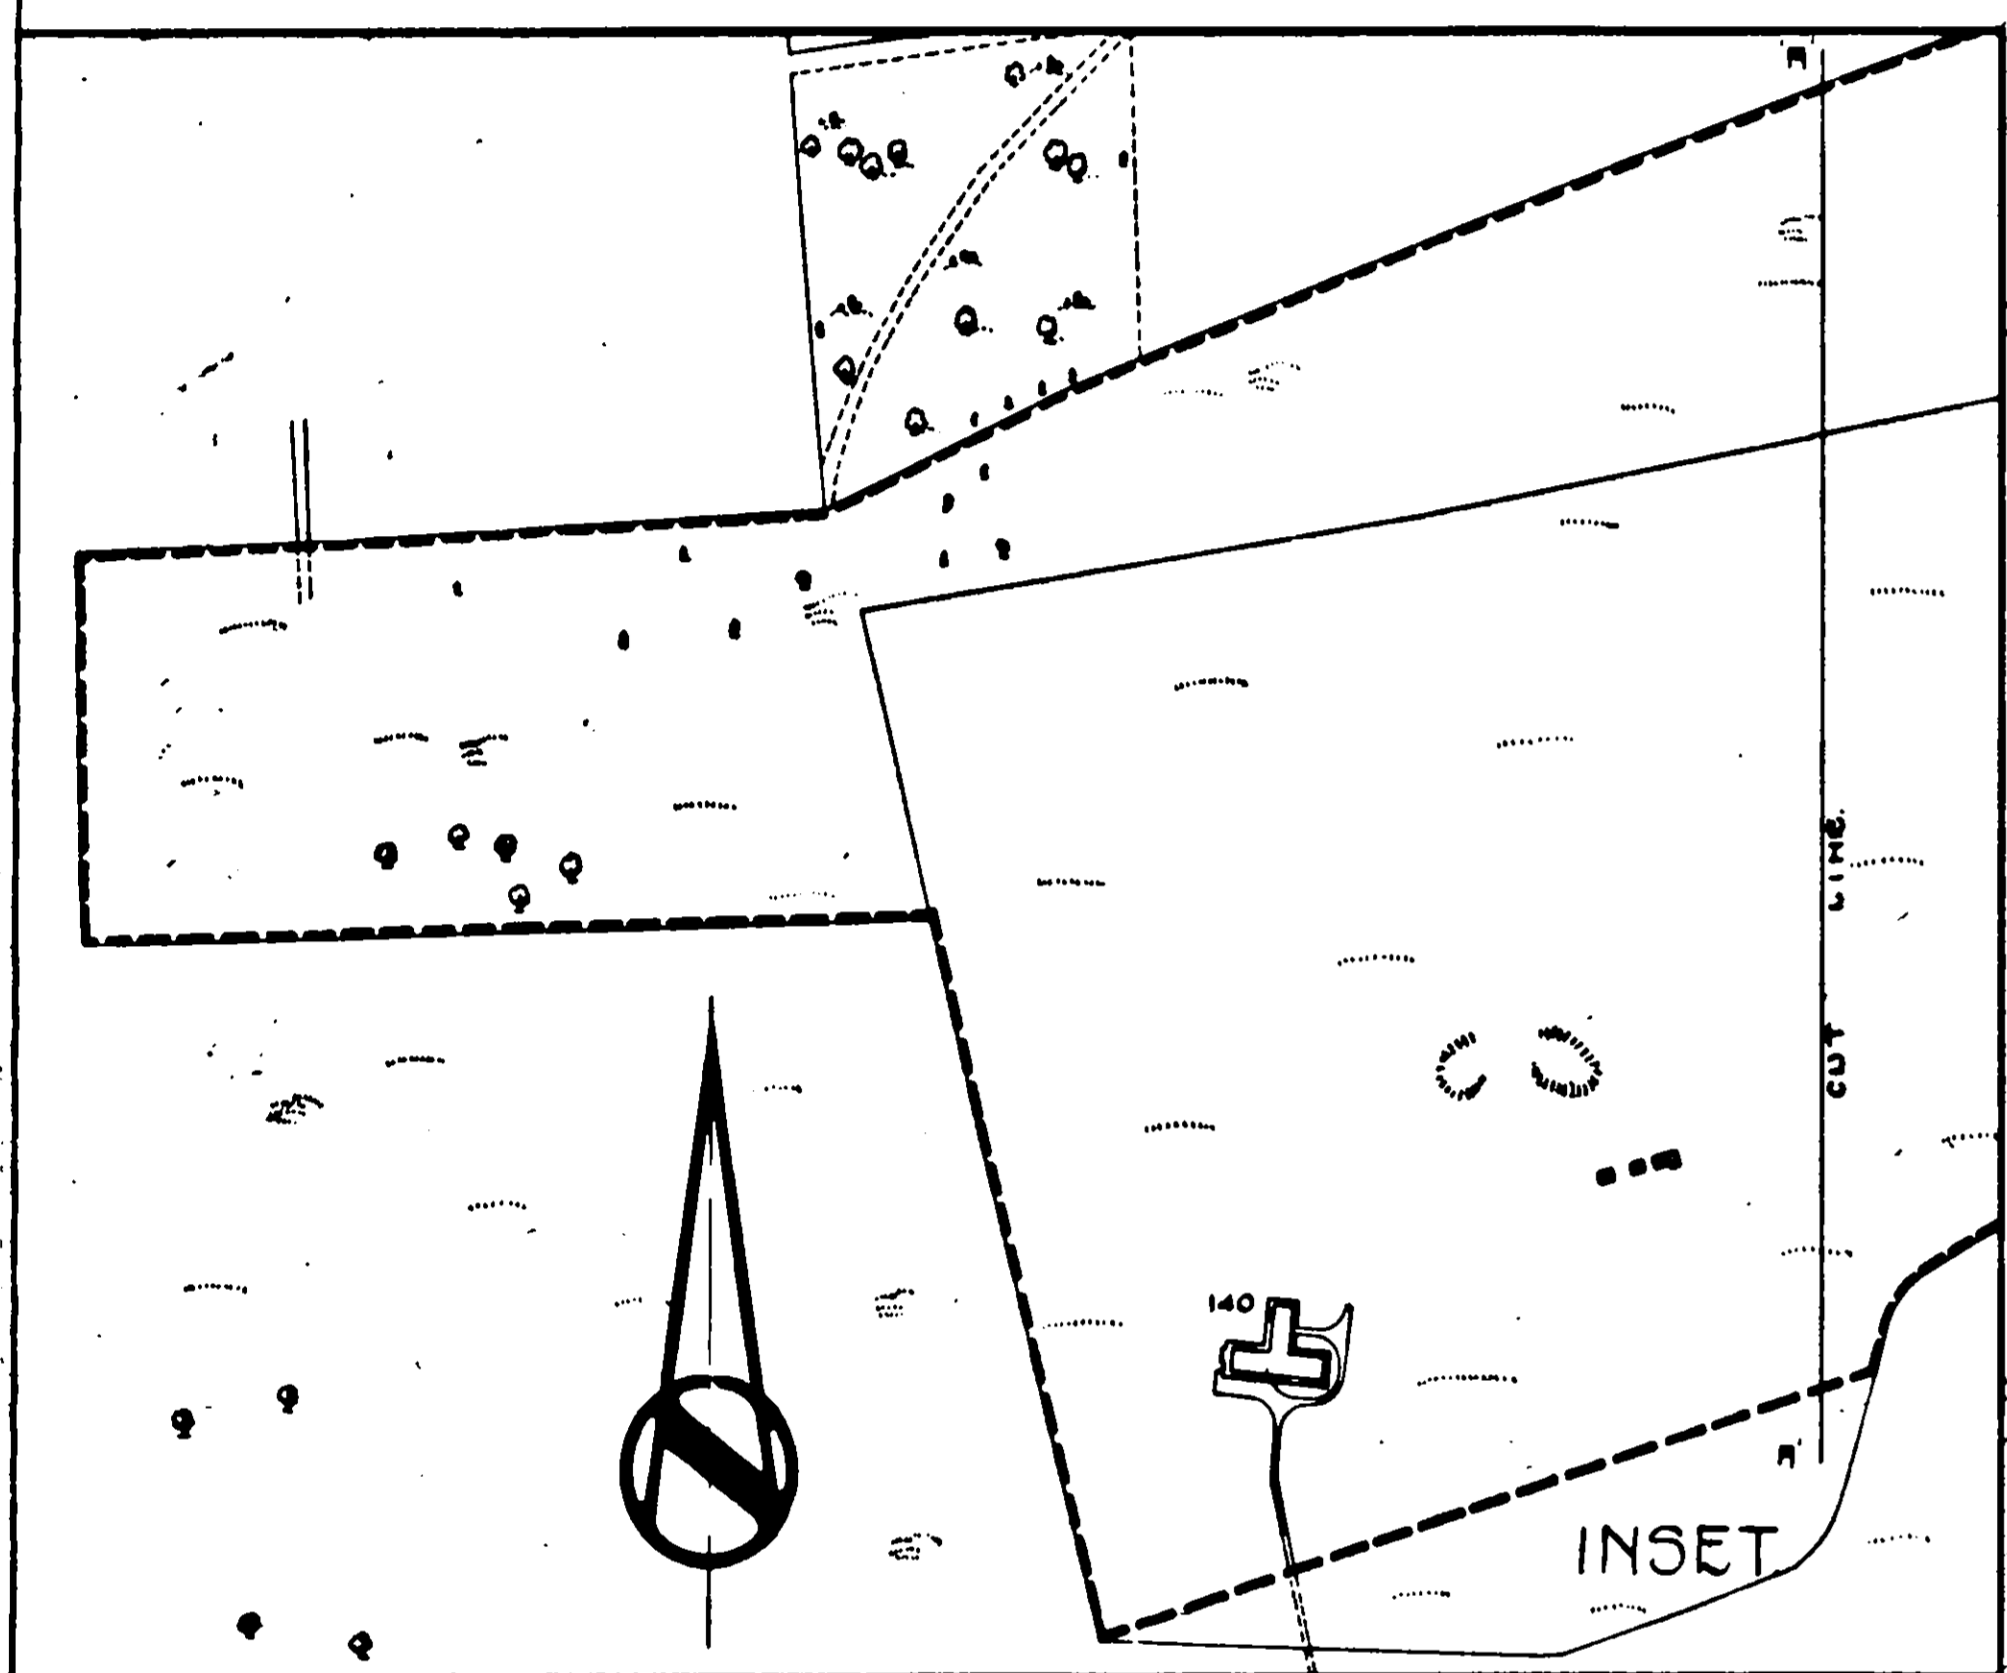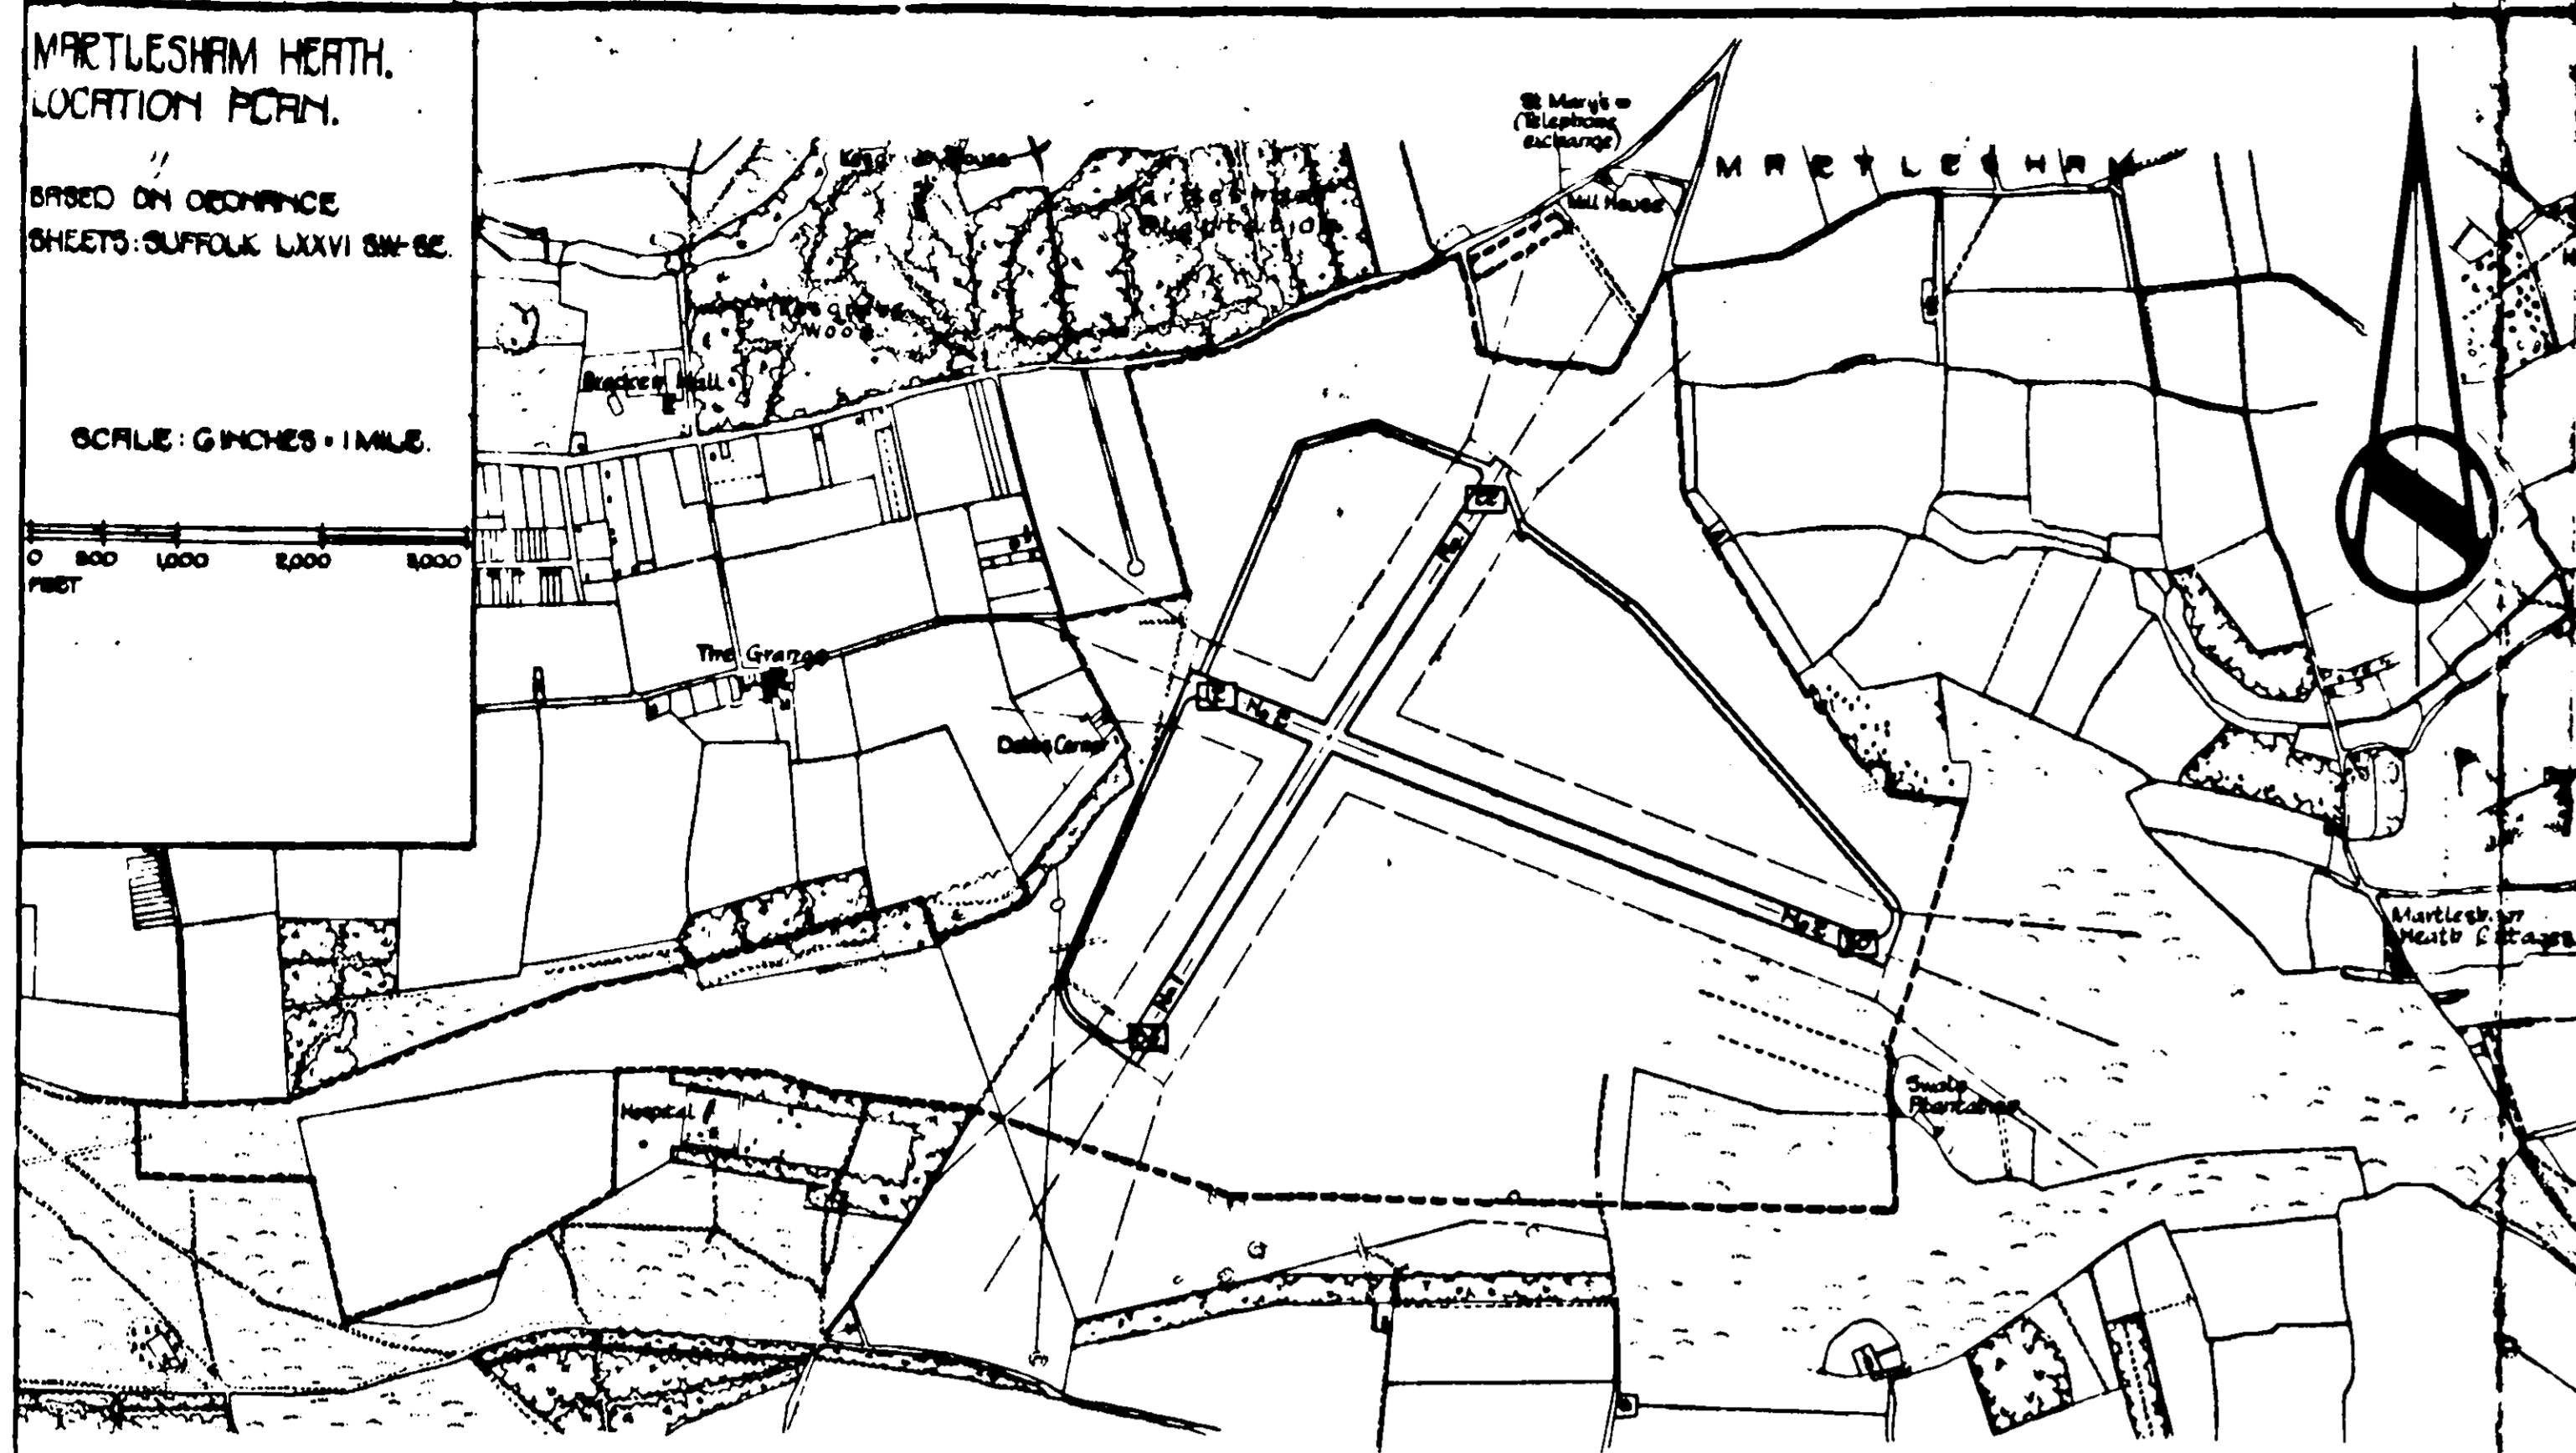

PREPARED FROM WORKS REAR DRAWING NUMBER MM/40  
WORKS REAR BUILDING NUMBERS RETAINED.

**MARTLESHAM HEATH.**  
RECORD SITE PLAN.  
ALL SITES.  
FOR SCHEDULE SEE DEQ: No. G258/45.  
SCALE: 1/12500.  
FEET 0 100 200 300 400 500 600 700 800 900 1000

THIS IS A SECRET-DRAWING UNDER THE PROVISIONS OF THE DEFENCE ACT 1939. IT IS NOT TO BE REPRODUCED OR TRANSMITTED IN ANY FORM OR BY ANY MEANS, ELECTRONIC OR MECHANICAL, INCLUDING PHOTOCOPYING, RECORDING, OR BY ANY INFORMATION STORAGE AND RETRIEVAL SYSTEM, WITHOUT THE WRITTEN PERMISSION OF THE SECRETARY OF DEFENCE. THE PENALTY FOR BREACHING THIS NOTICE IS INFRINGEMENT OF THE DEFENCE ACT 1939.

FOR W.B. FOR D.G.W.

SECRET No. D.G. OF W.  
6257/45  
R.I.E. MINISTER

CONTACT TRENCH 39 1/2' GO'

RESTRICTED