


RESTRICTED

SCHEDULE OF BUILDINGS.

BLG. No.	BUILDING	CONST.	DRG. No.	BLG. No.	BUILDING	CONST.	DRG. No.	BLG. No.	BUILDING	CONST.	DRG. No.	BLG. No.	BUILDING	CONST.	DRG. No.	
SITE No. 1.				SITE No. 2.				SITE No. 3.				SITE No. 4.				SITE No. 5.				SITE No. 6.				W.A.A.F. SITE No. 1.				W.A.A.F. SITE No. 2.				W.A.A.F. SITE No. 3.				

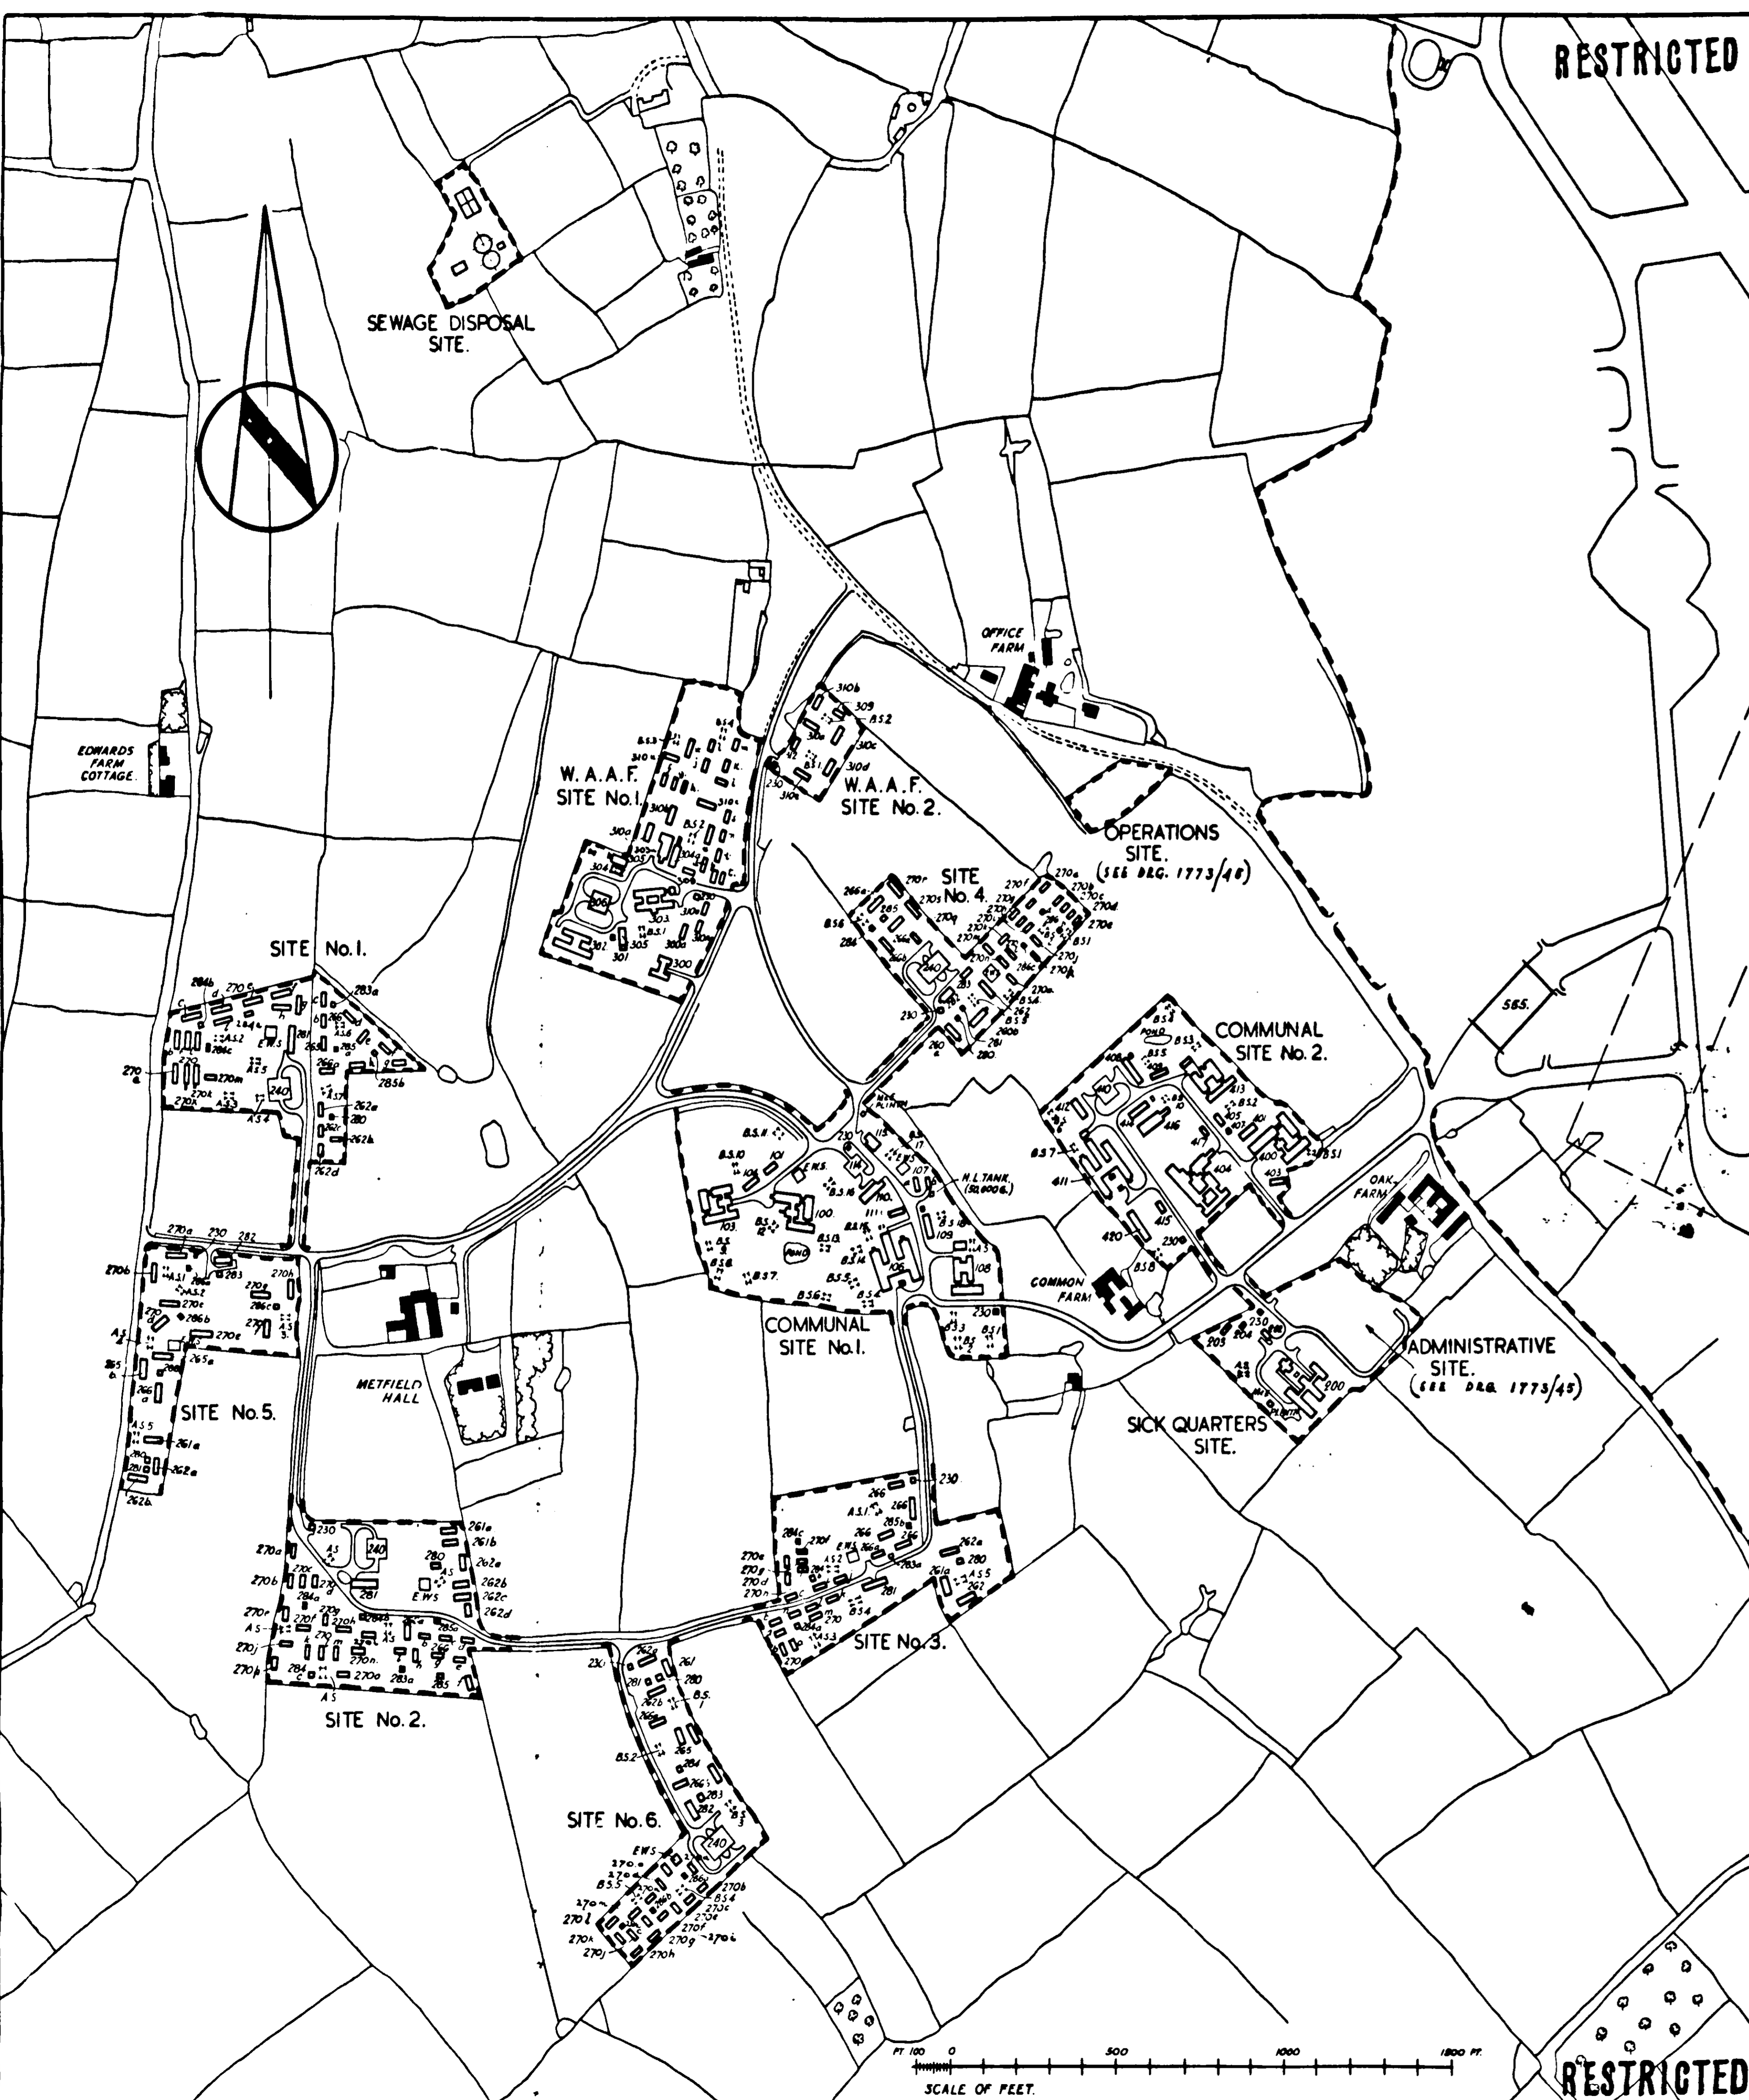

ABBREVIATIONS.

TEMPORARY BRICK BLOS	T.B.
STEEL BUILDINGS	SP
ROMNEY HUTTING	R
SECO	S
NISSEN	Do
THORBEX	Do
WIRE ENCLOSURE	M.E.
BLAST SHELTERS	B.S.
AIR RAID SHELTERS	A.S.

AMENDMENTS.

230 PICKET POST	A	N	1840/41
WATER TANK (HIGH LEVEL)	60,000 G		
100 OFFICERS MESS	65	N	1807/41
101 BATH HOUSE	50-65	T.B.	14438/41
103 SGT'S MESS	225	N	1877/41
104 SGT'S SHOWERS	226-250	T.B.	14447/41
106 A/M'S DINING ROOM	801	N	9028/41
107 RATION STORE	801-1000	T.B.	9041/41
107B BREAKDOWN STORE	Do	N	12388/42
108 INSTITUTION	801	N	13280/41
109 GROCERY & LOCAL PR.	801-1000	N	12076/41
110 DECONTAM. & ABLUTS.	801-900	T.B.	14432/41
111 A/M'S LATRINES	801-900	T.B.	14397/41
114 FUEL COMPOUND	83'x54'	M.E.	9038/41
115 STANDBY SET HOUSE		T.B.	13264/41

NOTES

SECRET - SECURITY INFORMATION - THIS DRAWING IS NOT TO BE REPRODUCED OR COPIED IN ANY MANNER WITHOUT THE WRITTEN PERMISSION OF THE AIR FORCE. IT IS NOT TO BE USED FOR ANY PURPOSE OTHER THAN THAT FOR WHICH IT WAS PREPARED. IT IS TO BE KEPT UNDER LOCK & KEY WHEN NOT IN USE & ITS SAFE CUSTODY IS THE RESPONSIBILITY OF THE PERSON TO WHOM IT IS LOANED.

1958

RESTRICTED

PREPARED FROM WORKS AREA DRG. No. W47/2257/44 RETAINING BLG. No.

METFIELD

RECORD SITE PLAN

DISPERSED SITES

FOR AIRFIELD SITE SEE DRG. No. 1773/45.

SCALE = 1/2500TH

A.R.I.B.A. FOR W.B. FOR D.G.W.

A.J.M. JUNE 1945

H.A. SHALLGROSS CONTRACT TRACED

1774
45

AIR MINISTRY

RESTRICTED