



RESTRICTED

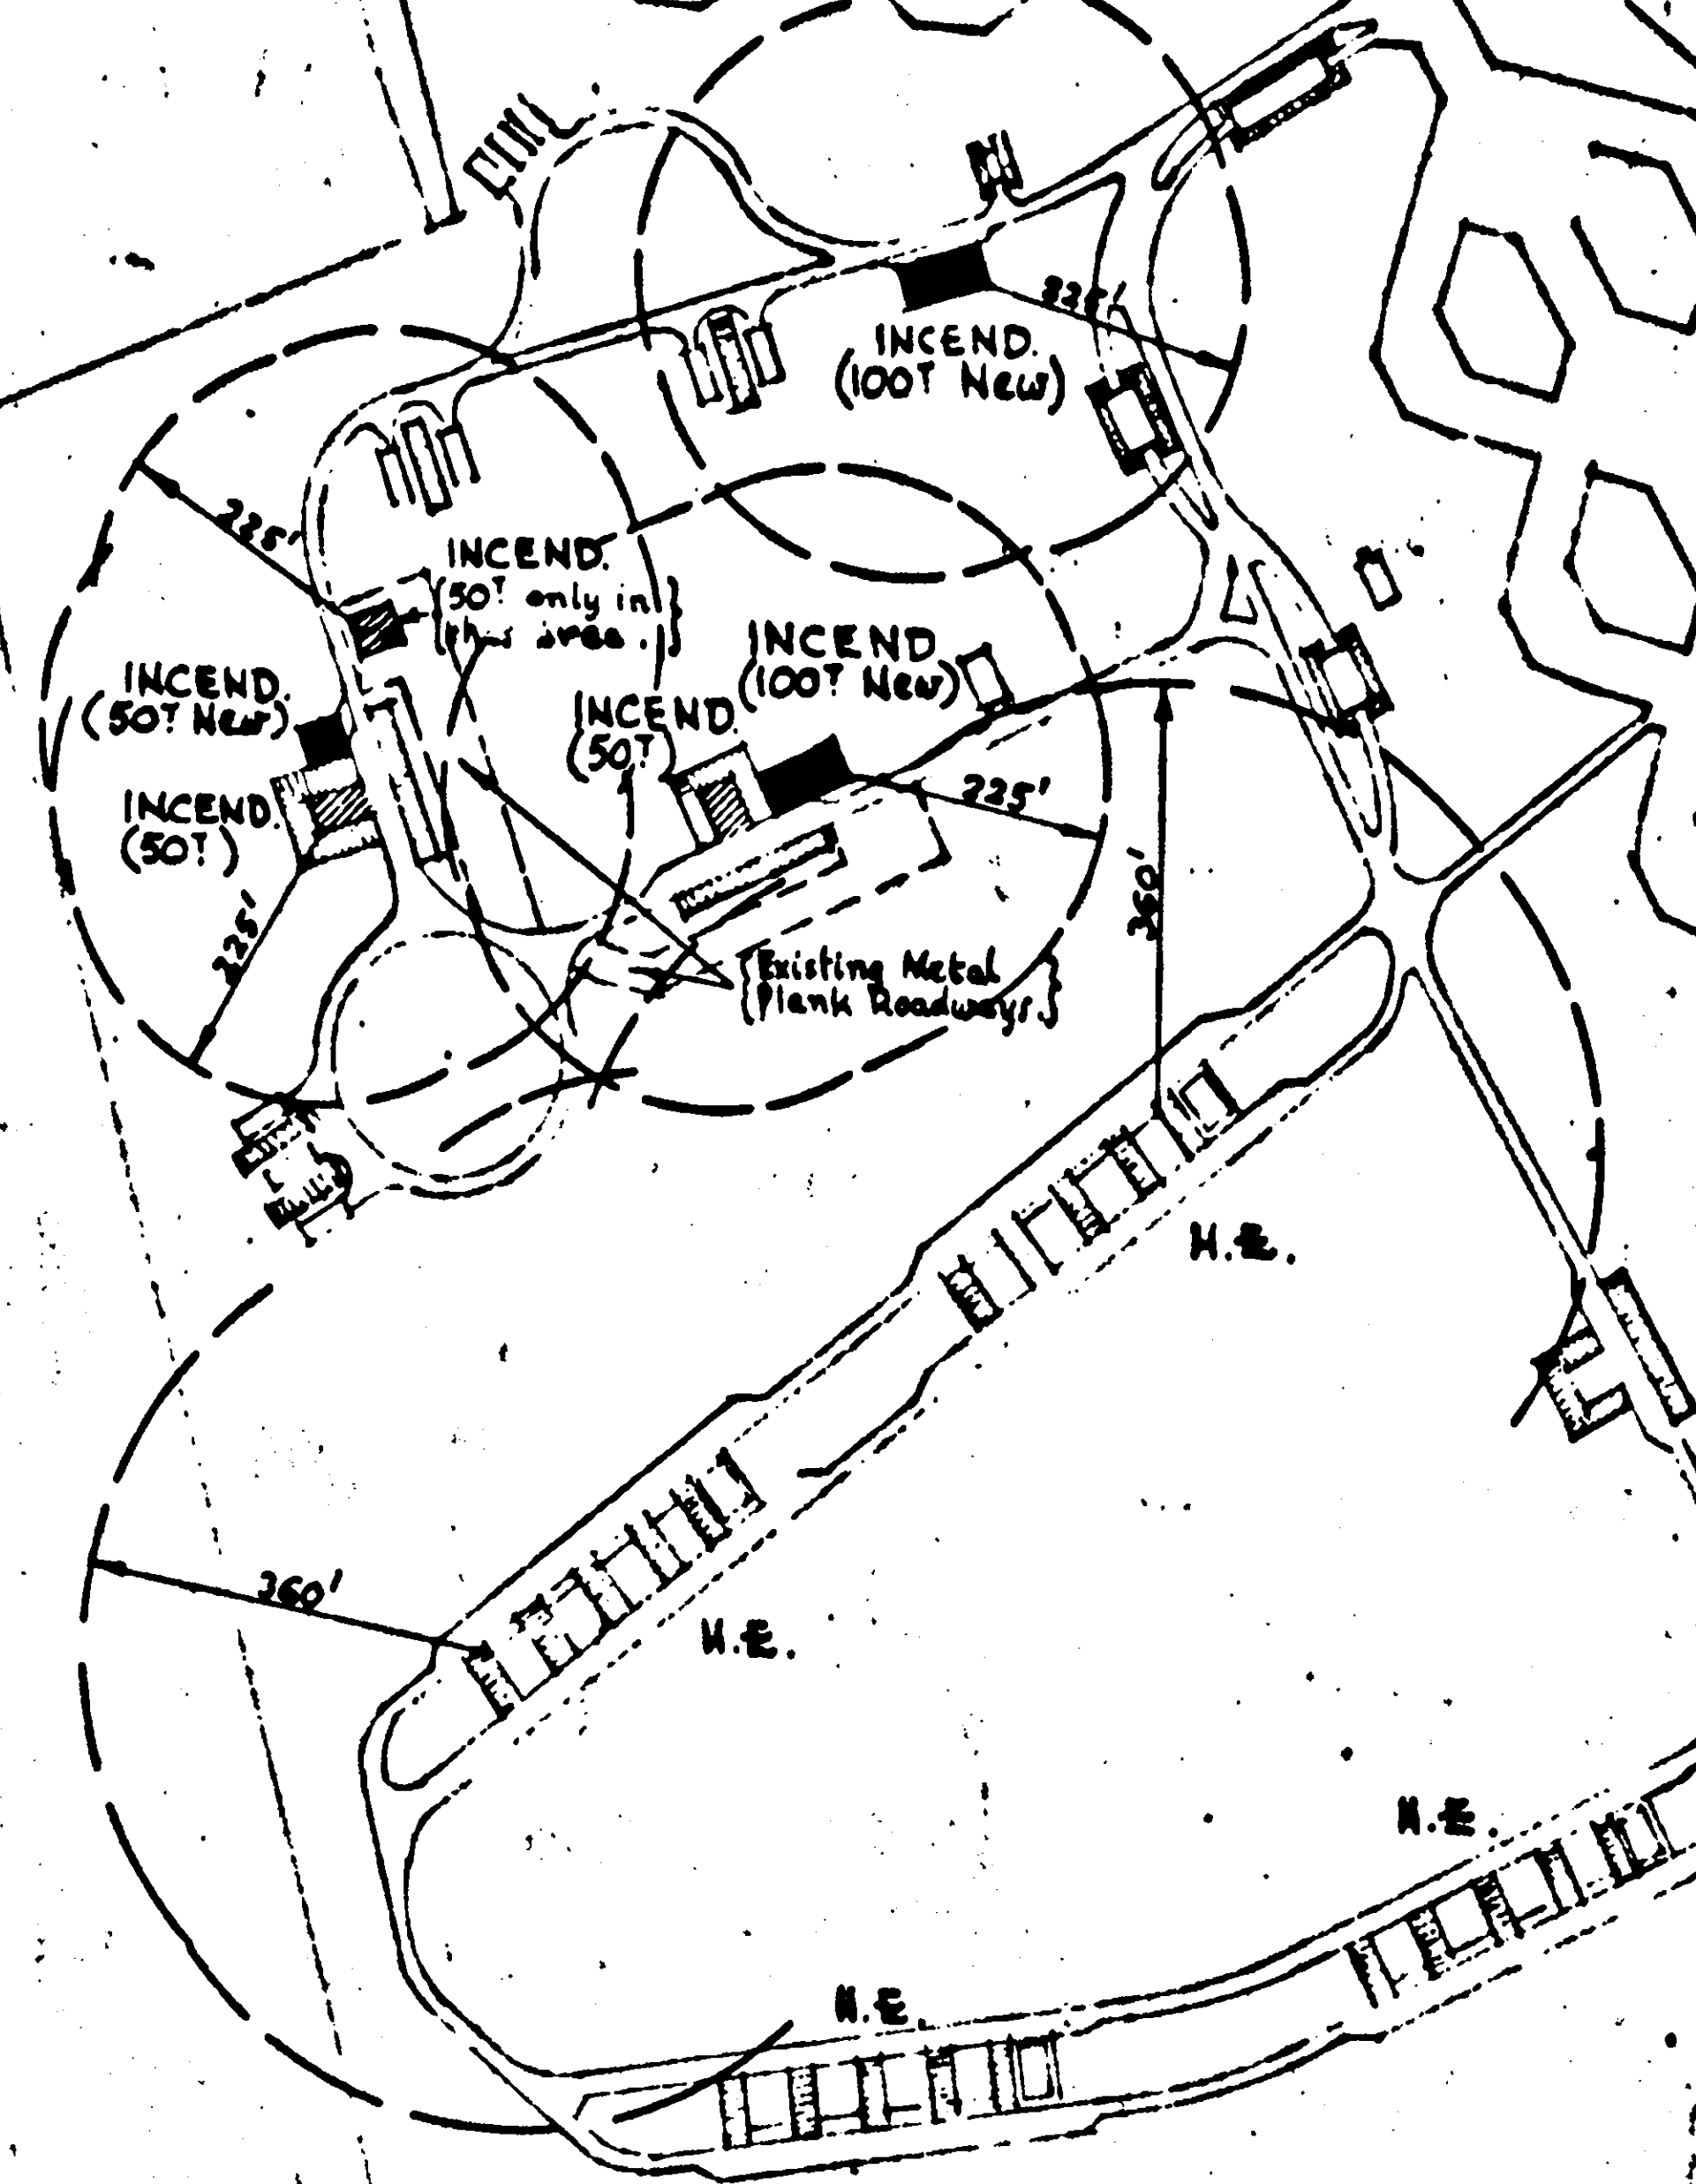

RESTRICTED

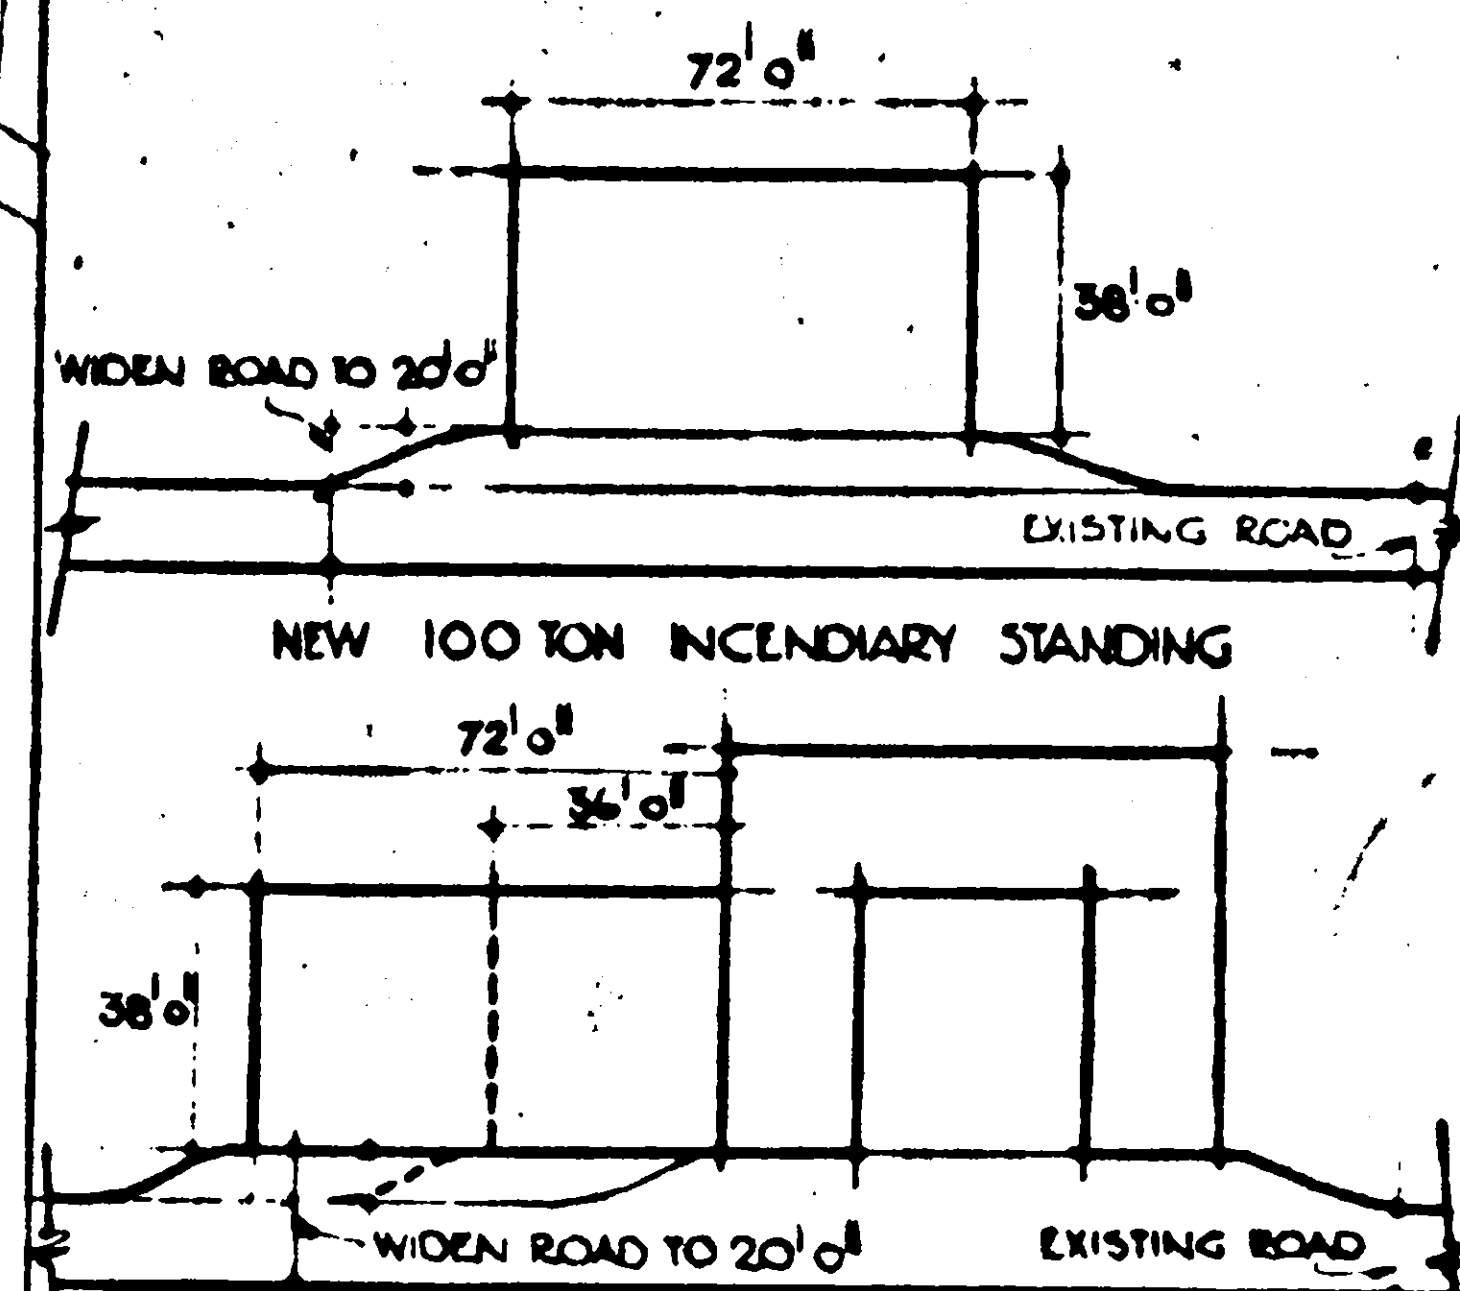

NEW 100 OR 50 TON INCENDIARY STANDING ADJOINING EXISTING 50 TON

DOWNGRADED. *Ref. 28/1/58*

~~CIRCULARS MUST IT BE REPRODUCED IT IS NOT TO BE REPRODUCED BY UNAUTHORIZED PERSONS MUST BE KEPT UNDER LOCK & KEY WHEN NOT IN USE & SAFE CUSTODY IS THE RESPONSIBILITY OF THE~~

NEW STANDING SHOWN THUS 
EXISTING STANDING SHOWN THUS 

NORTH-PICKENHAM
LAYOUT SHOWING
ADDITIONAL INCENDIARY
STANDINGS
SCALE 1:2500 *Refered*

FOR WB	FOR DGW	D G W
<i>W. J. B.</i>		742
C. J. B.		45
A. COTTRILL		
FEB 45.		AIR MINISTRY

MP 77/11050

N-18

BS 119