


RESTRICTED

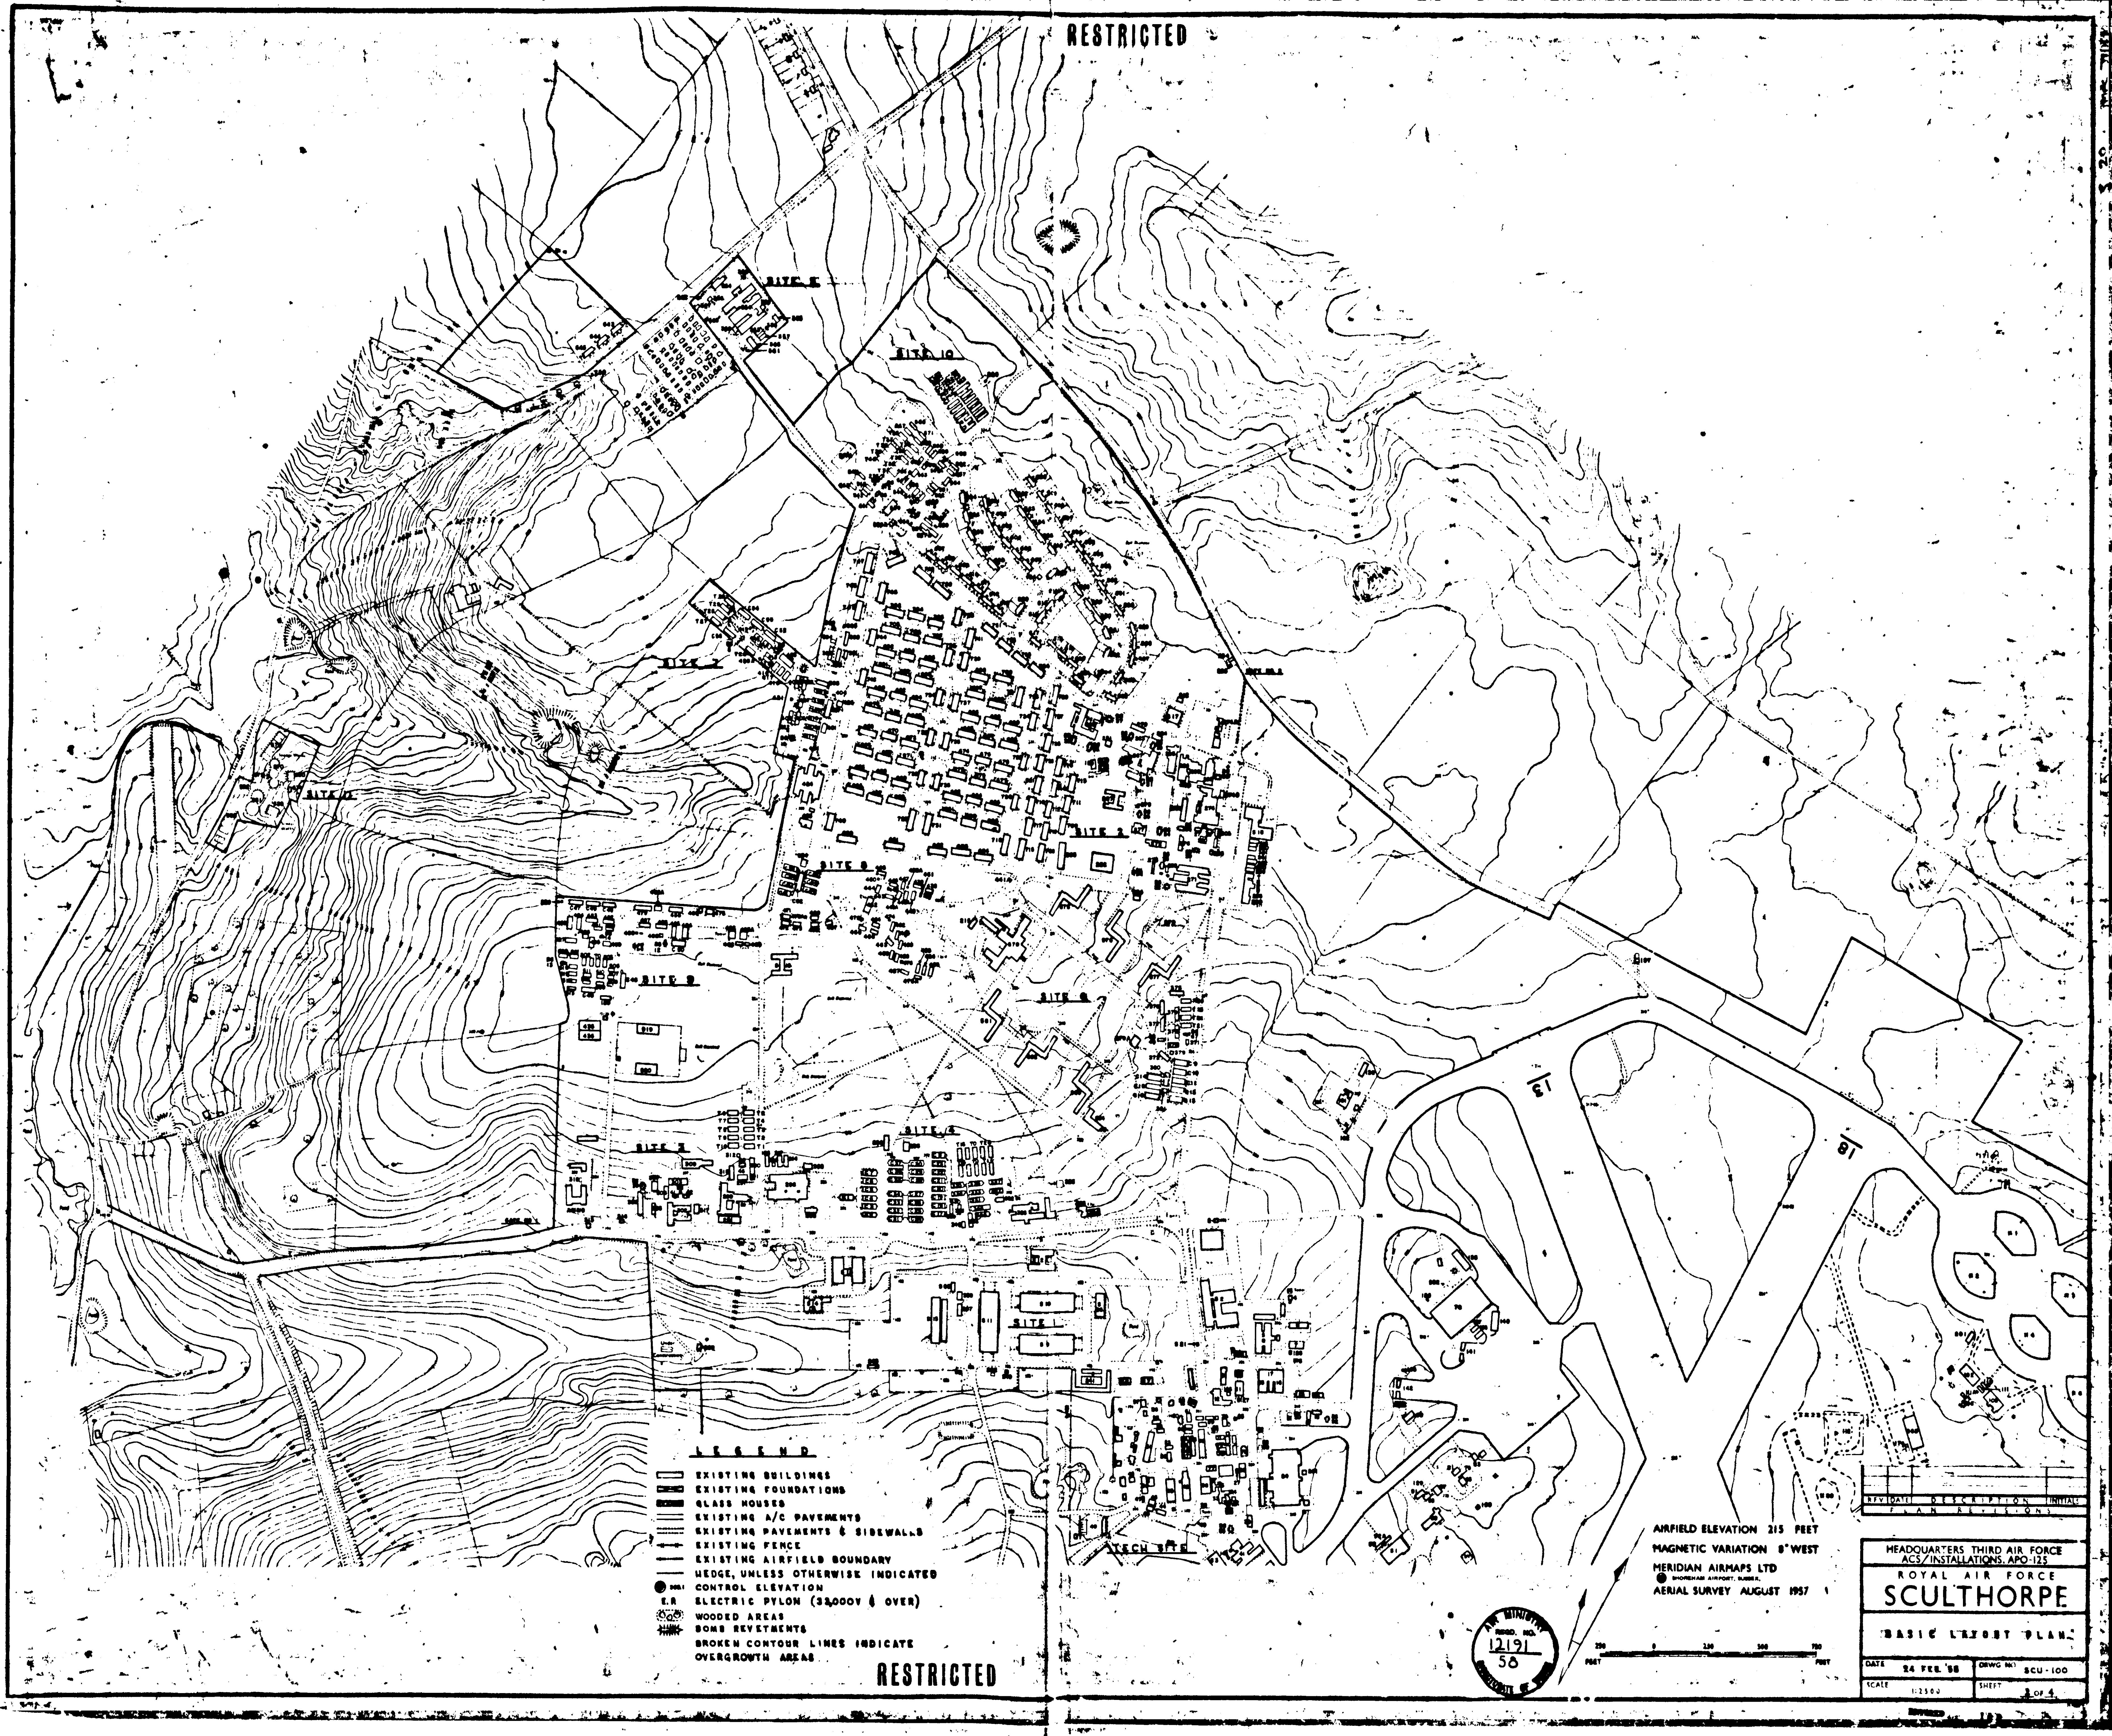

- LEGEND**
- EXISTING BUILDINGS
 - EXISTING FOUNDATIONS
 - GLASS HOUSES
 - EXISTING A/C PAVEMENTS
 - EXISTING PAVEMENTS & SIDEWALKS
 - EXISTING FENCE
 - EXISTING AIRFIELD BOUNDARY
 - HEDGE, UNLESS OTHERWISE INDICATED
 - CONTROL ELEVATION
 - ELECTRIC PYLON (33,000V & OVER)
 - WOODED AREAS
 - BOMB REVENUES
 - BROKEN CONTOUR LINES INDICATE OVERGROWTH AREAS

RESTRICTED

AIRFIELD ELEVATION 215 FEET
MAGNETIC VARIATION 8° WEST
MERIDIAN AIRMAPS LTD
AERIAL SURVEY AUGUST 1957



SCALE 1:2500

HEADQUARTERS THIRD AIR FORCE ACS/INSTALLATIONS APO-125	
ROYAL AIR FORCE	
SCULTHORPE	
BASIC LAYOUT PLAN	
DATE 24 FEB '58	DWG NO SCU-100
SCALE 1:2500	SHEET 3 OF 4