


RESTRICTED

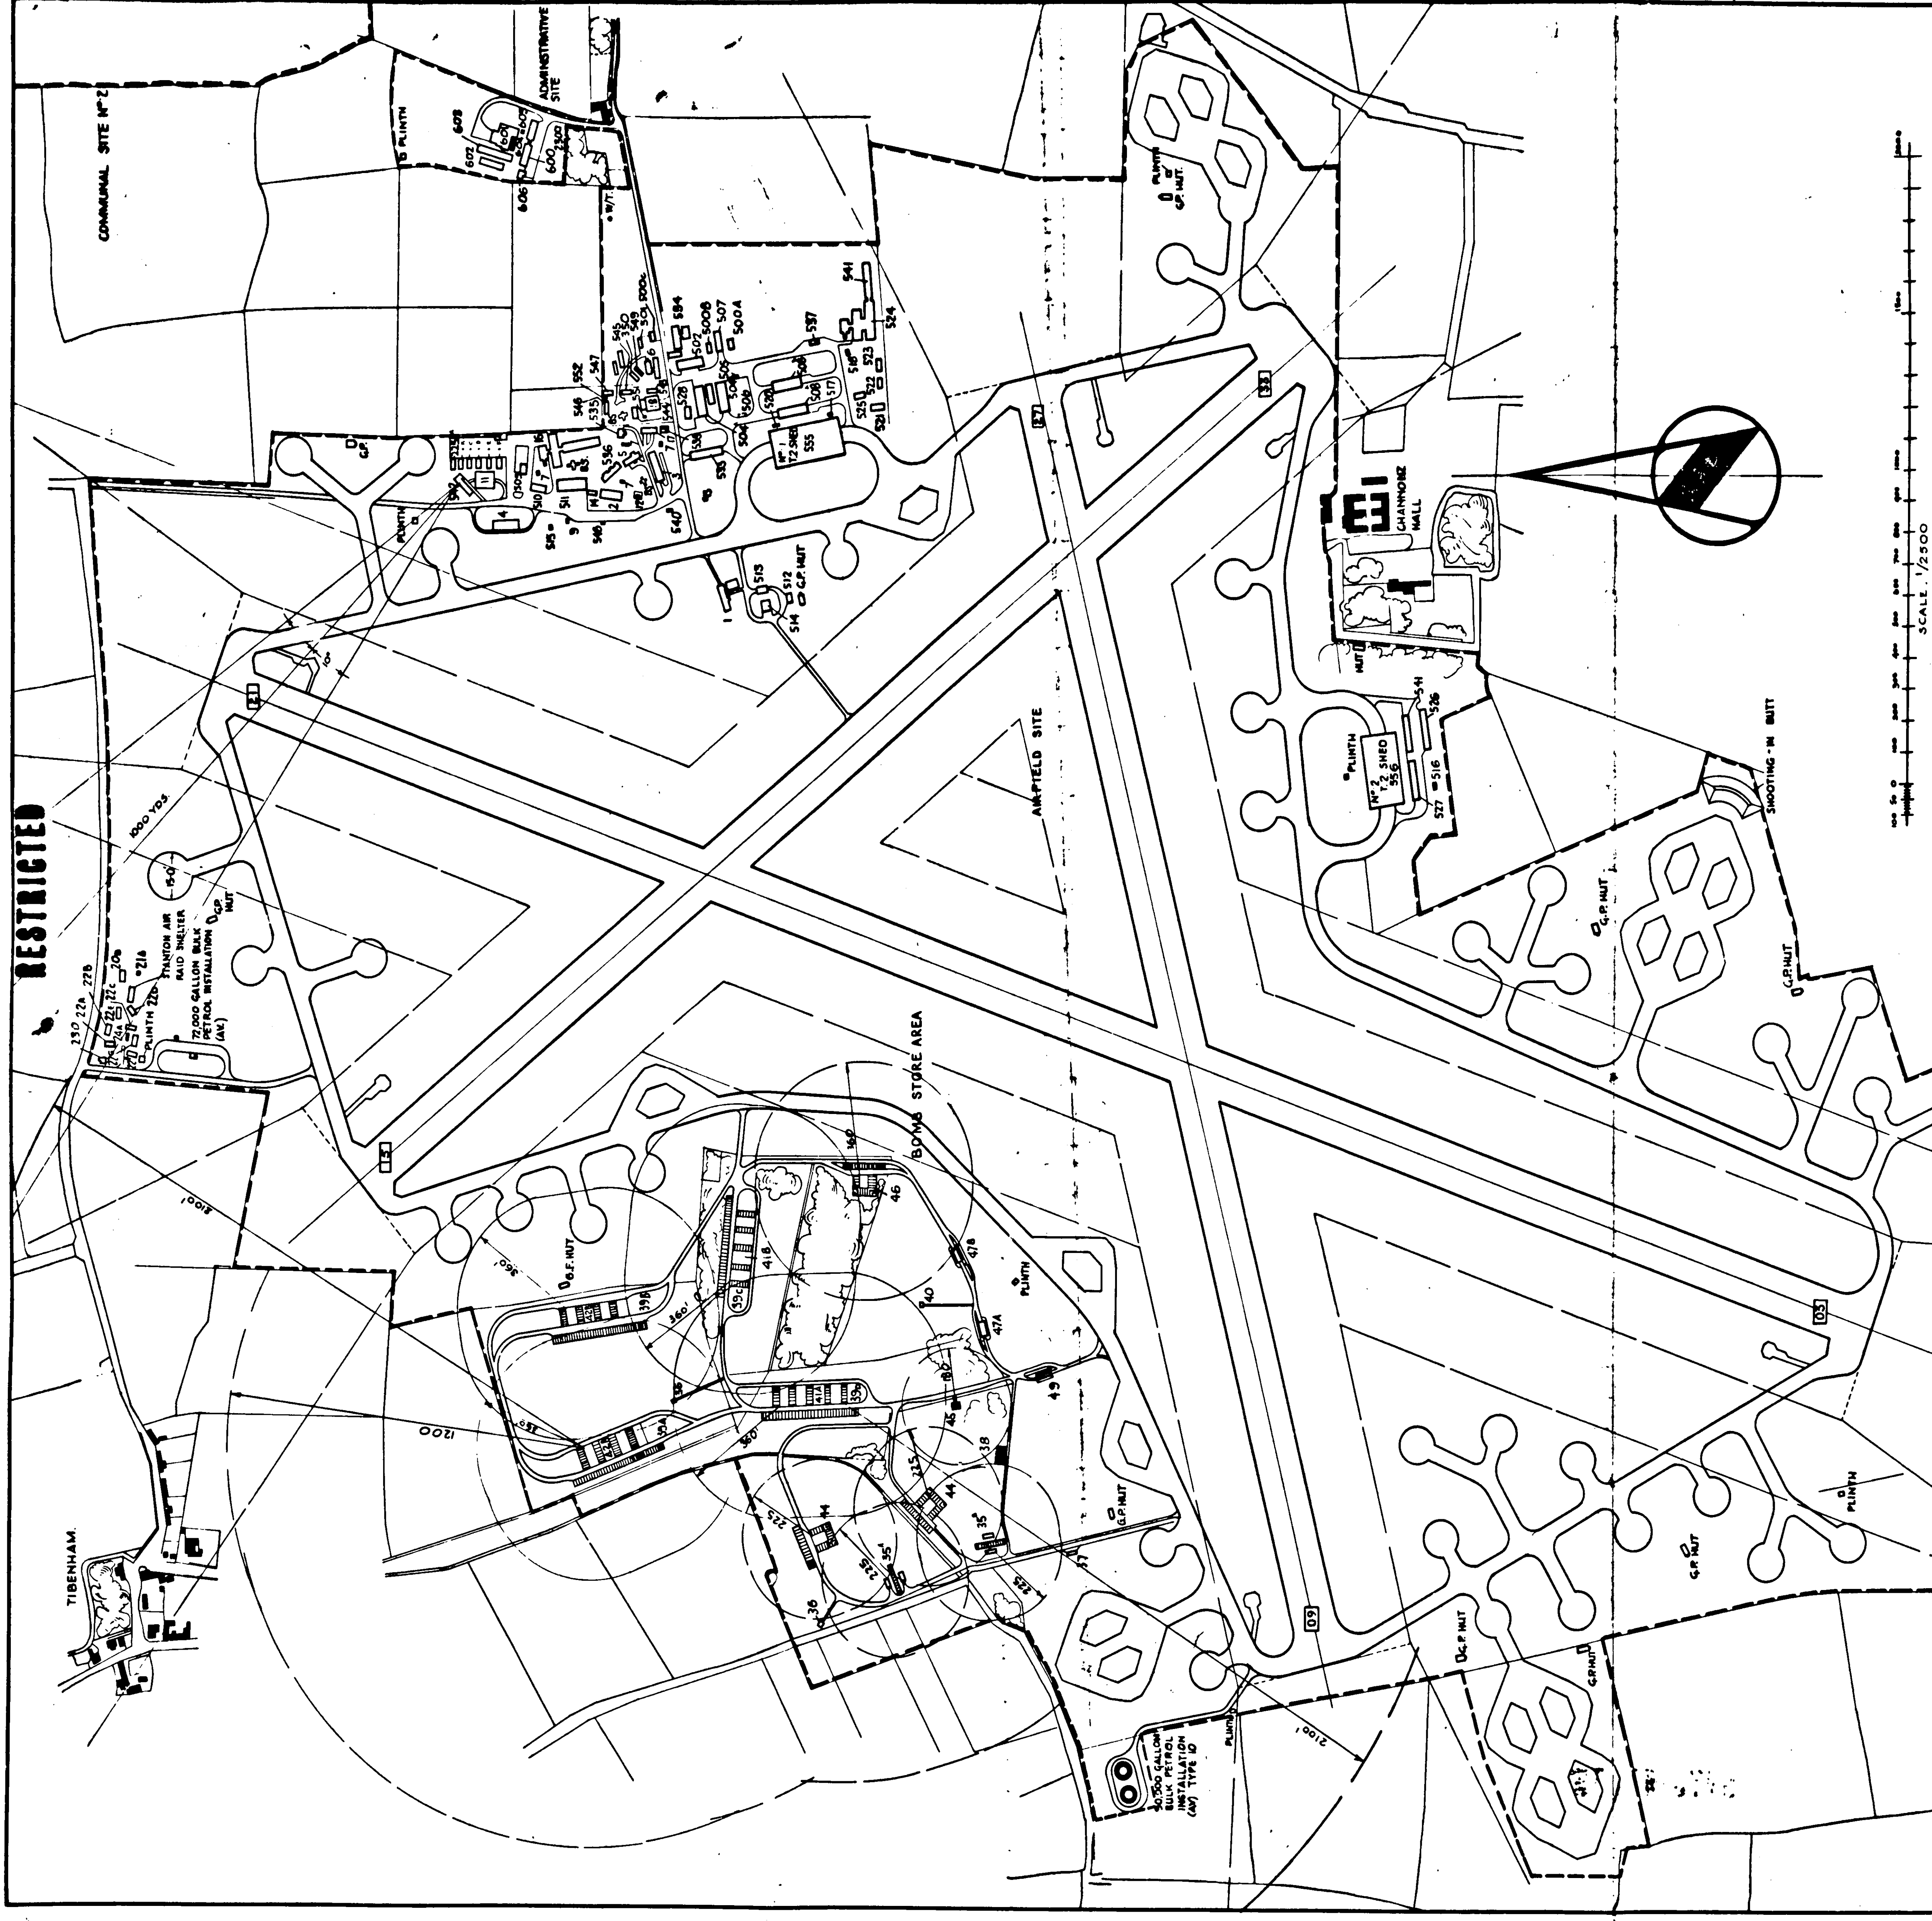

STATION TIBENHAM 6 TO MILE LOCATION PLAN BASED ON NORFOLK D.S. XCVI. II. 12. 15 616

AMENDMENTS		THIS IS A SECRET DRAWING, UNDER NO CIRCUMSTANCES MUST IT BE REPRODUCED IT IS NOT TO BE SEEN BY UNAUTHORIZED PERSONS, MUST BE KEPT UNDER LOCK AND KEY WHEN NOT IN USE AND ITS SAFE CUSTODY IS THE RESPONSIBILITY OF THE PERSON TO WHOM IT IS ISSUED	
NISSEN HUTTING	INDICATED	THUS	N.
SECO	D8	D2	S.
TEMPORARY BRICK BLOSS.	D8	D2	T.B.
BLAST SHELTER	D2	D2	B.S.
A. M. BOUNDARY	D8	D2	

TIBENHAM RECORD SITE PLAN AIRFIELD SITE, REFERENCE SITE, ADMINISTRATIVE SITE AND SUPPORT BUILDINGS FOR DISSEMINATION, SIG AND COMBAT, 1910/43	1910/43
---	-------------------------

[illegible]

RESTRICTED

1741/1/12 2000
500 x 50