
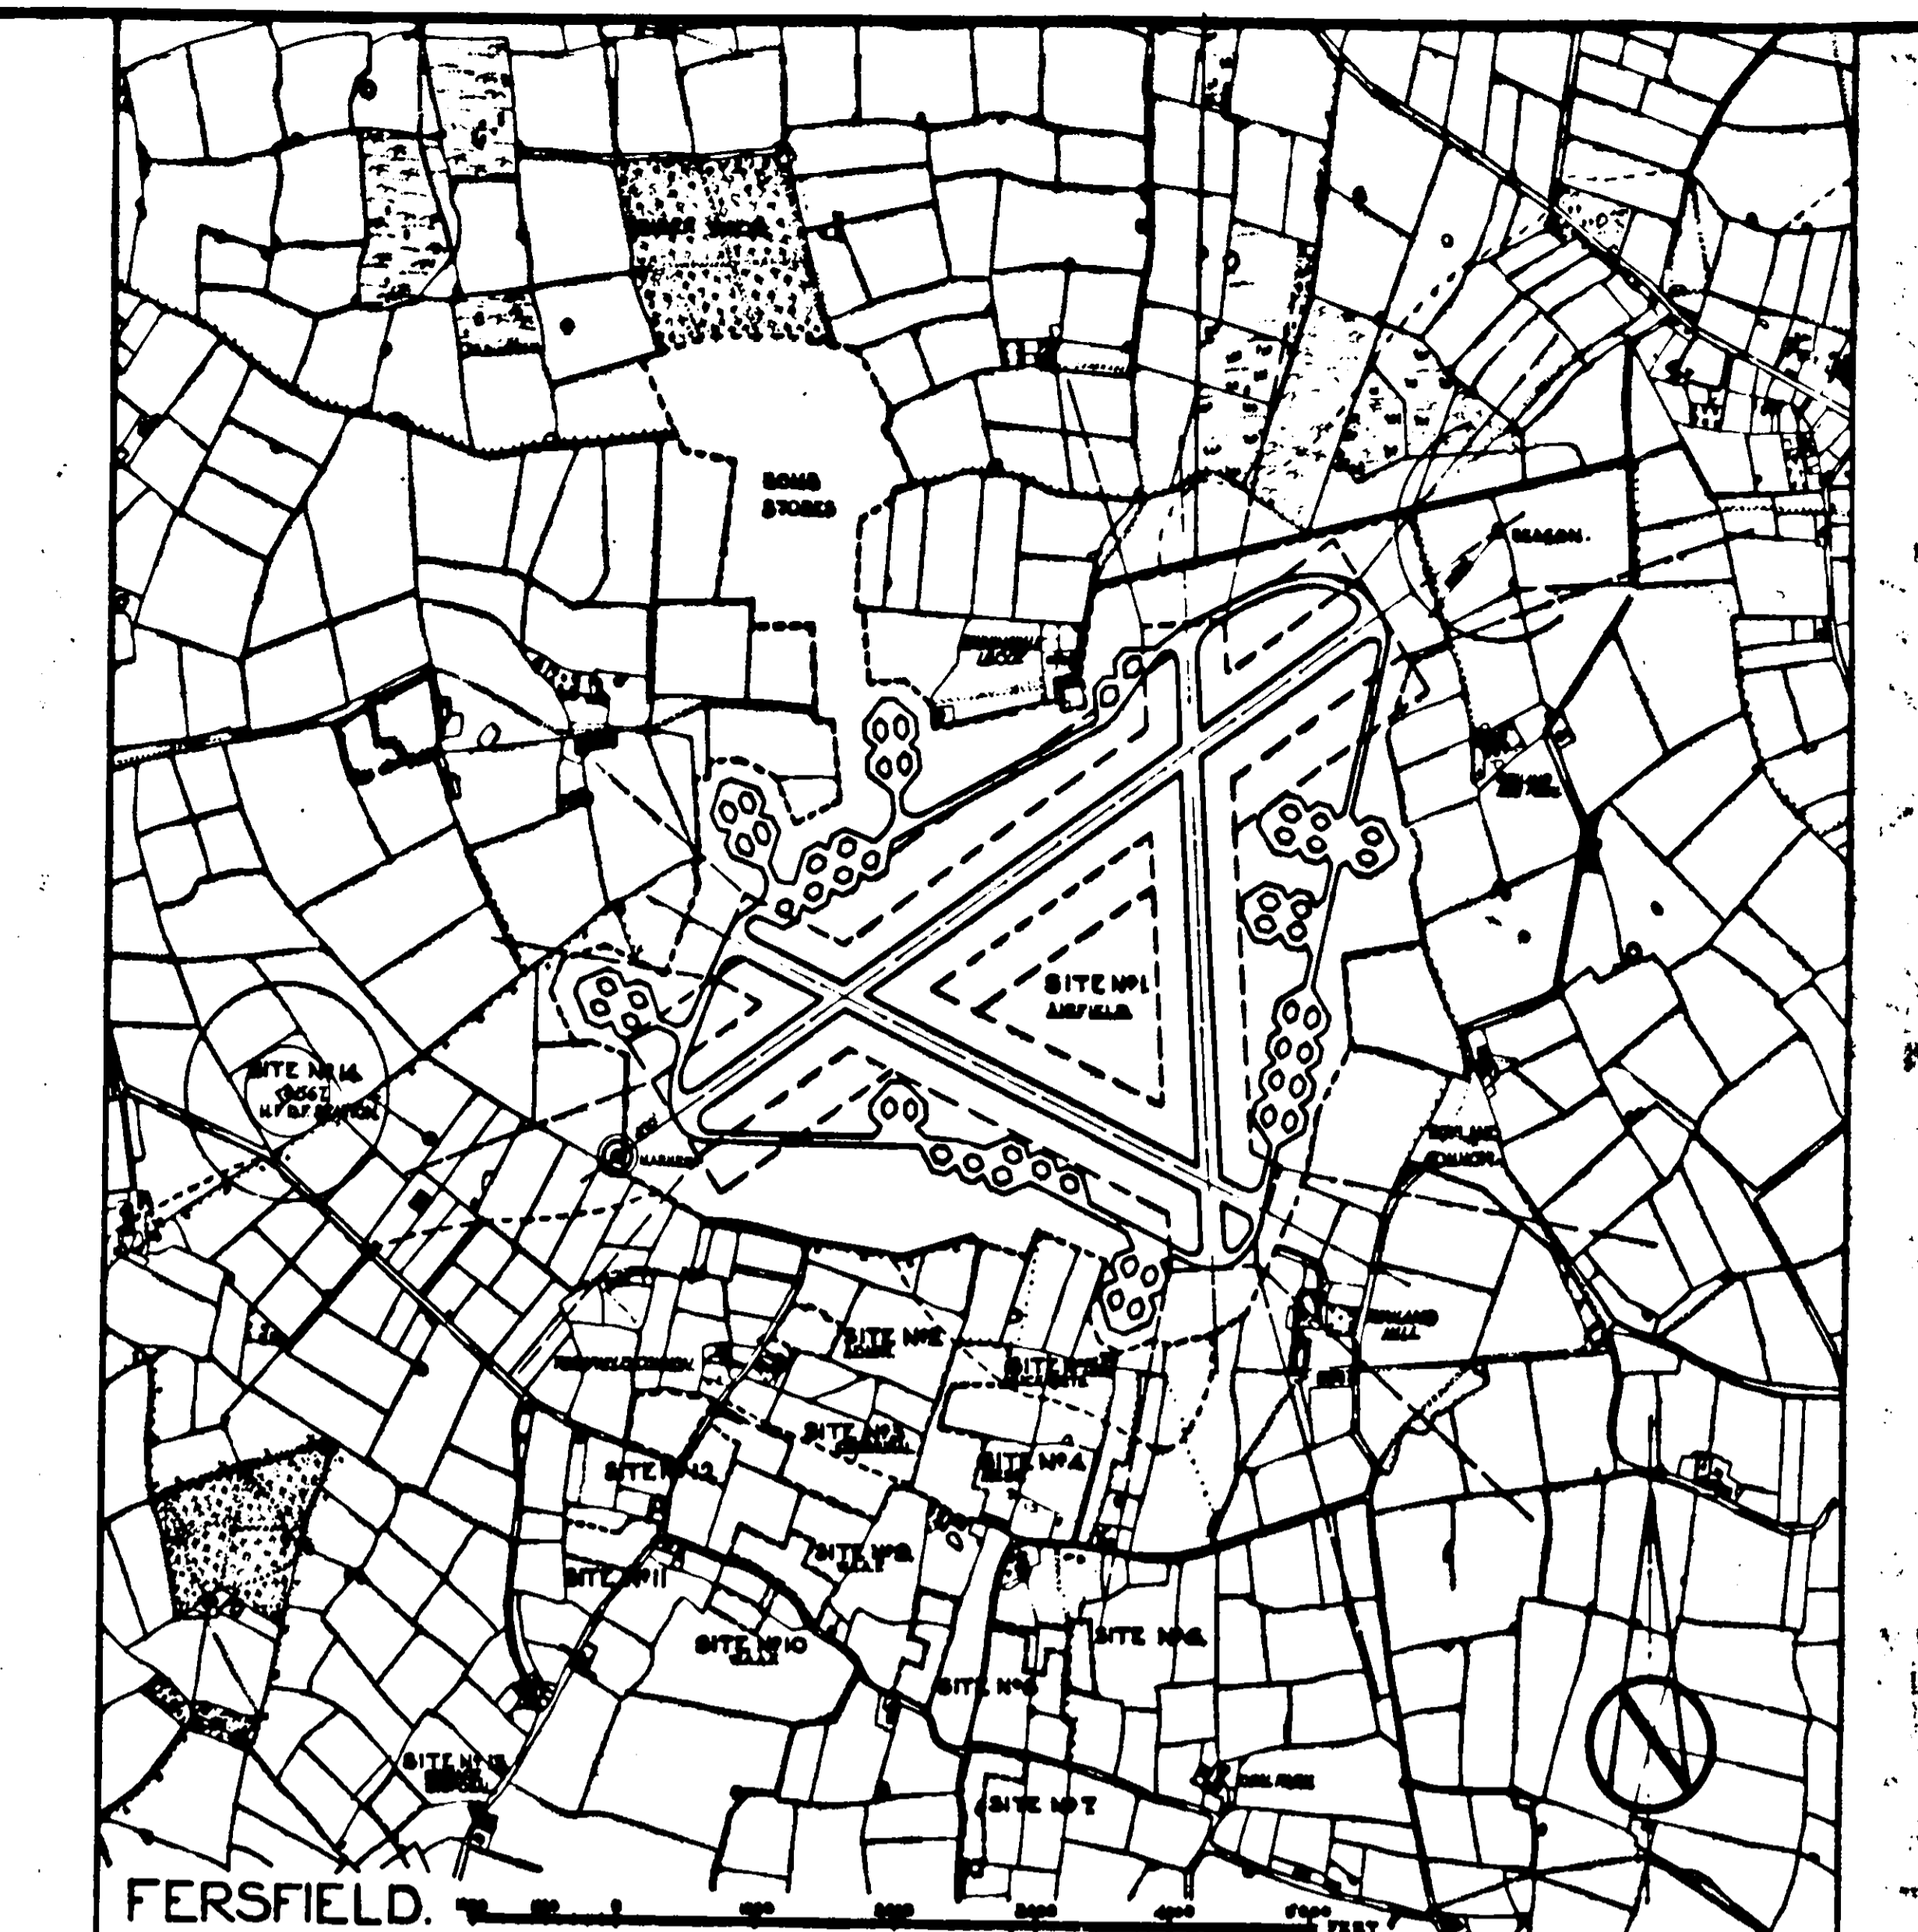


RESTRICTED

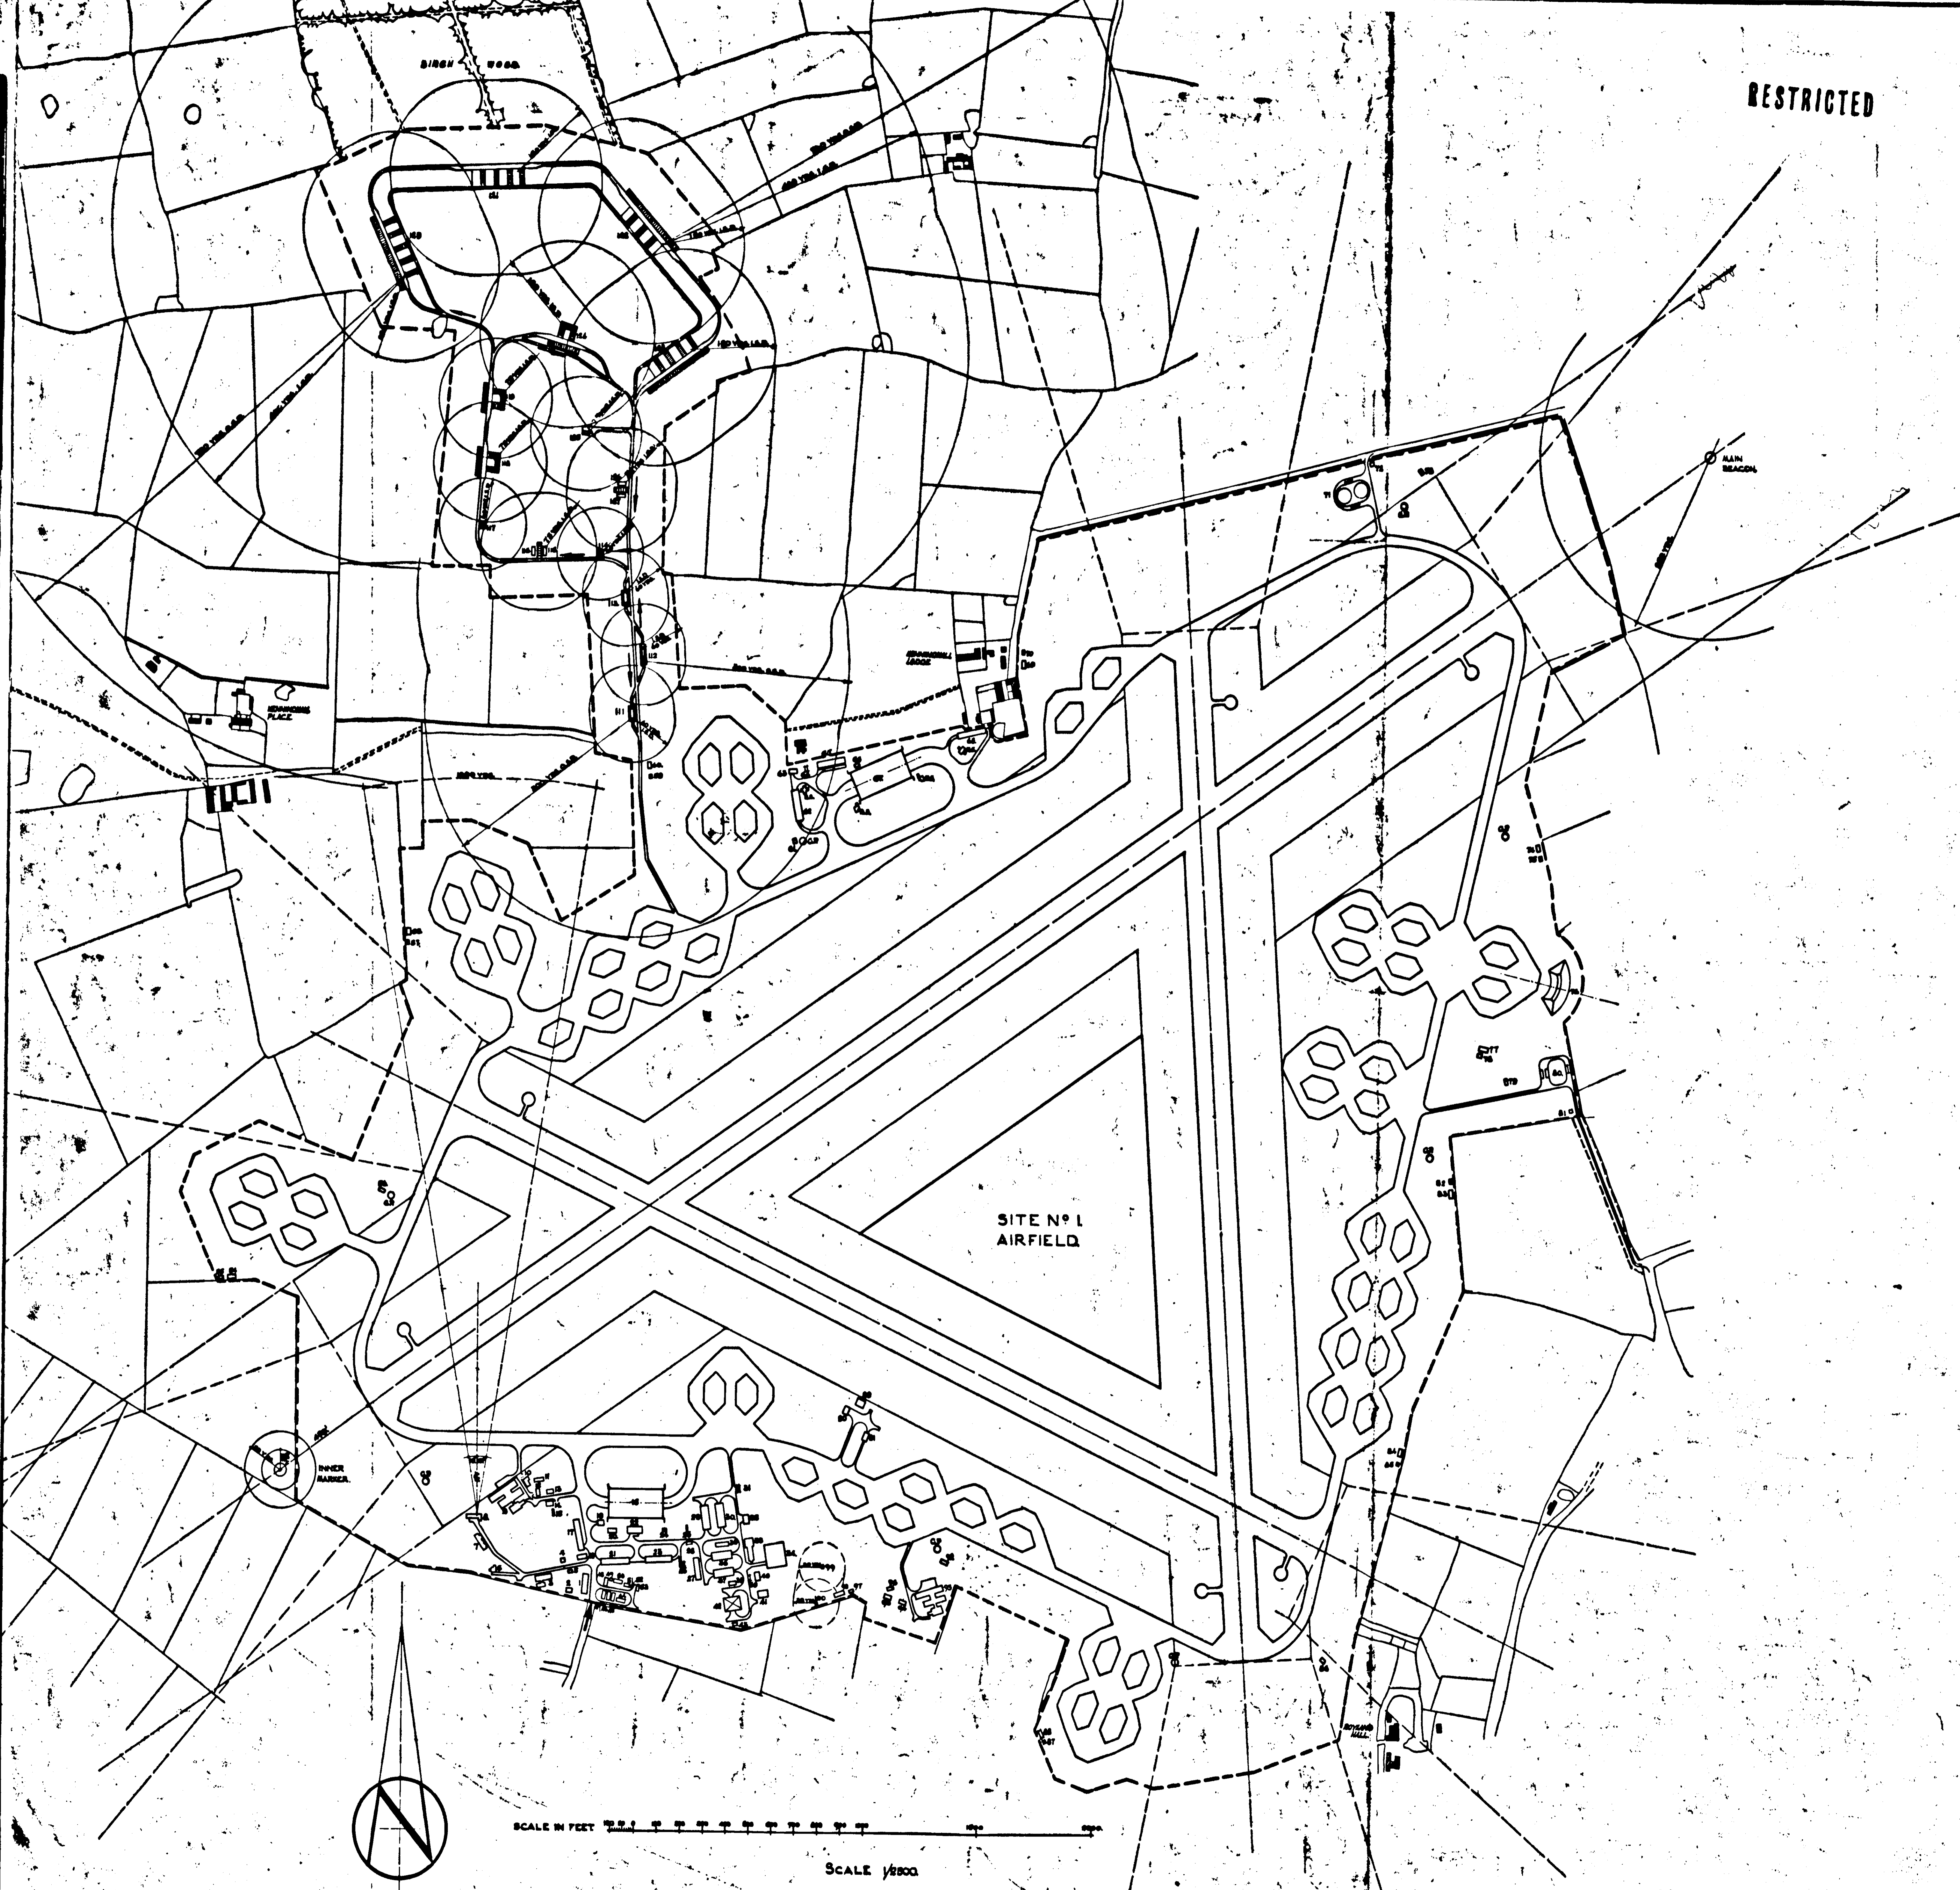

LOCATION PLAN. SCALE 1/2500. BASED ON O.S. MAPS. HORIZONTAL CONTROL BY N.T. ON 62. CL. 1944.

SCHEDULE OF BUILDINGS

BLDG. NO.	BUILDING	CONST. N.	TYPE	DRWG. NO.	BLDG. NO.	BUILDING	CONST. N.	TYPE	DRWG. NO.
SITE NO 1 AIRFIELD.									
1	GUARD HOUSE & FIRE PARTY	M	W	1840/A	77	AIRCRAFT DISPERSAL HUT			
2	FIRE PARTY QUIET ROOM	T.S.		1841/A	78	R.A.F. LATRINE			
3	PHOTOGRAPHIC BLOCK	P.S.		4781/A	79	GENERAL PURPOSES HUT			
4	SUB STATION	P.S.		6094/A	80	PETROL INSTALLATION 'E'			
5	R.A.F. TECHNICAL LATRINE	P.S.		6201/A	81	PICKET POST			
6	A.B. BOMBING TEACHER	P.S.		4184/A	82	R.A.F. LATRINE			
7	LINK TRAINER	T.S.		6811/A	83	AIRCRAFT DISPERSAL HUT			
8	RADAR WORKSHOP	T.S.		1181/A	84	R.A.F. LATRINE			
9	CREW LOCKER & DRYING ROOMS	T.S.		1804/A	85	GENERAL PURPOSES HUT			
10	REPAIR & MAINTENANCE STORE	T.S.		4786/A	86	R.A.F. LATRINE			
11	SQUADRON OFFICE BLOCK	T.S.		4784/A	87	AIRCRAFT DISPERSAL HUT			
12-14	FLIGHT OFFICE OFFICES	T.S.		1804/A	88	CONTROL TOWER (WATCH OFFICE)			
15	R.A.F. TECHNICAL LATRINE	T.S.		3853/A	89	N.F.E. STORE			
16	HANGAR NO. 1	ST		18777/A	90	FLOODLIGHT TRAILER & TRACTOR BAY			
17	MAINTENANCE UNIT	M		18777/A	91	SQUADRON OFFICE			
18	MAINTENANCE STAFF BLOCK	M		18410/A	92	CREW LOCKER & DRYING ROOMS			
19	FIRE TENDER HOUSE	M		18489/A	93	FLIGHT OFFICES			
20	CAS DEFENCE CENTRE	T.S.		18770/A	94-96	AIRCRAFT DISPERSAL HUT			
21	ARMOURY & MAINTENANCE UNIT/BOILER ROOM	M		18770/A	97	R.U. PYRO STORE			
22	ARMOURY	M		3889/A	98-100	BOMB STORES			
23	SQUADRON ARMOURY	M		101					
24	SPEECH BROADCASTING BUILDING	P.S.		9025/A	101				
25	R.A.F. TECHNICAL LATRINE	T.S.		9026/A	102				
26	R.A.F. TECHNICAL LATRINE	T.S.		12720/A	103				
27	CAS CLOTHING & RESPIRATOR STORE	T.S.		12720/A	104				
28-30	BULK OIL INSTALLATION			11270/A	105				
31	MAIN WORKSHOP	M		11270/A	106				
32	BULK OIL INSTALLATION			12226/A	107				
33	LUBRICANT & INFLAMMABLES STORE	M		12226/A	108				
34	DUNGON & PARACHUTE STORES	T.S.		12226/A	109				
35	FREE GUNNERY TRAINERS	M		12226/A	110				
36	MAIN STORES OFFICES	M		2883/A					
37	MAIN STORES	M		2883/A					
38	RUBBER STORE	T.S.		4619/A					
39	R.T. BULK OIL INSTALLATION			18778/A	111-113	BOMB STORES			
40	R.T. OFFICE	M		18778/A	114				
41	R.T. BIRD & YARD	M		9108/A	115				
42	FUEL COMPOUND	T.S.		12411/A	116-118				
43	CAS GUARDBOX	M		18177/A	119				
44-45	WORKS SERVICES WITH YARD			18177/A					
46	AIRCRAFT DISPERSAL HUT			18177/A					
47	R.A.F. LATRINE			18177/A					
48	GENERAL PURPOSES HUT			18177/A					
49	AIRCRAFT DISPERSAL HUT			18177/A					
50	R.A.F. LATRINE			18177/A					
51	GENERAL PURPOSES HUT			18177/A					
52	ARMOURY & MAINTENANCE UNIT/BOILER ROOM	M		18777/A					
53	MAINTENANCE STAFF BLOCK	M		9026/A					
54	R.A.F. LATRINE	T.S.		18777/A					
55	MAINTENANCE UNIT	M		9026/A					
56	R.A.F. LATRINE	T.S.		9026/A					
57	HANGAR NO. 2	ST		3650/A					
58	SQUADRON ARMOURY	M							
59	AIRCRAFT DISPERSAL HUT								
60	R.A.F. LATRINE								
61	GENERAL PURPOSES HUT								
62	AIRCRAFT DISPERSAL HUT								
63	GENERAL PURPOSES HUT								
64	AIRCRAFT DISPERSAL HUT								
65	R.A.F. LATRINE								
66	SHOOTING-H HUT								

AMENDMENTS

REVISIONS APPROVED 6/10/44

CONSTRUCTION ABBREVIATIONS

TEMPORARY BRICK BUILDINGS INDICATED THUS	T.S.
PERMANENT	P.S.
STEEL	ST
NIBSEN	N
SECC	S
ROMNEY	R
QUPOSTS	Q

NOTE

THIS IS A RESTRICTED DRAWING UNDER NO CIRCUMSTANCES MUST BE REPRODUCED OR IN ANY MANNER BE MADE PUBLIC BY ANY AUTHORIZED PERSONS UNLESS THE WRITTEN PERMISSION OF THE ISSUING OFFICE IS OBTAINED. THE RESPONSIBILITY OF THE PERSON TO WHOM IT IS ISSUED.

FERSFIELD RECORD SITE PLAN AIRFIELD SITE FOR DISPERSED SITES SEE DRWG. H4448/44

SCALE 1/2500

APPROVED: *[Signature]* D.C. of W.

4420
44

A.R.I.S.A. FOR W.B. FOR D.C. OF W. OCT. 1944

CONTRACTY TRACED AIR MINISTRY

RESTRICTED