
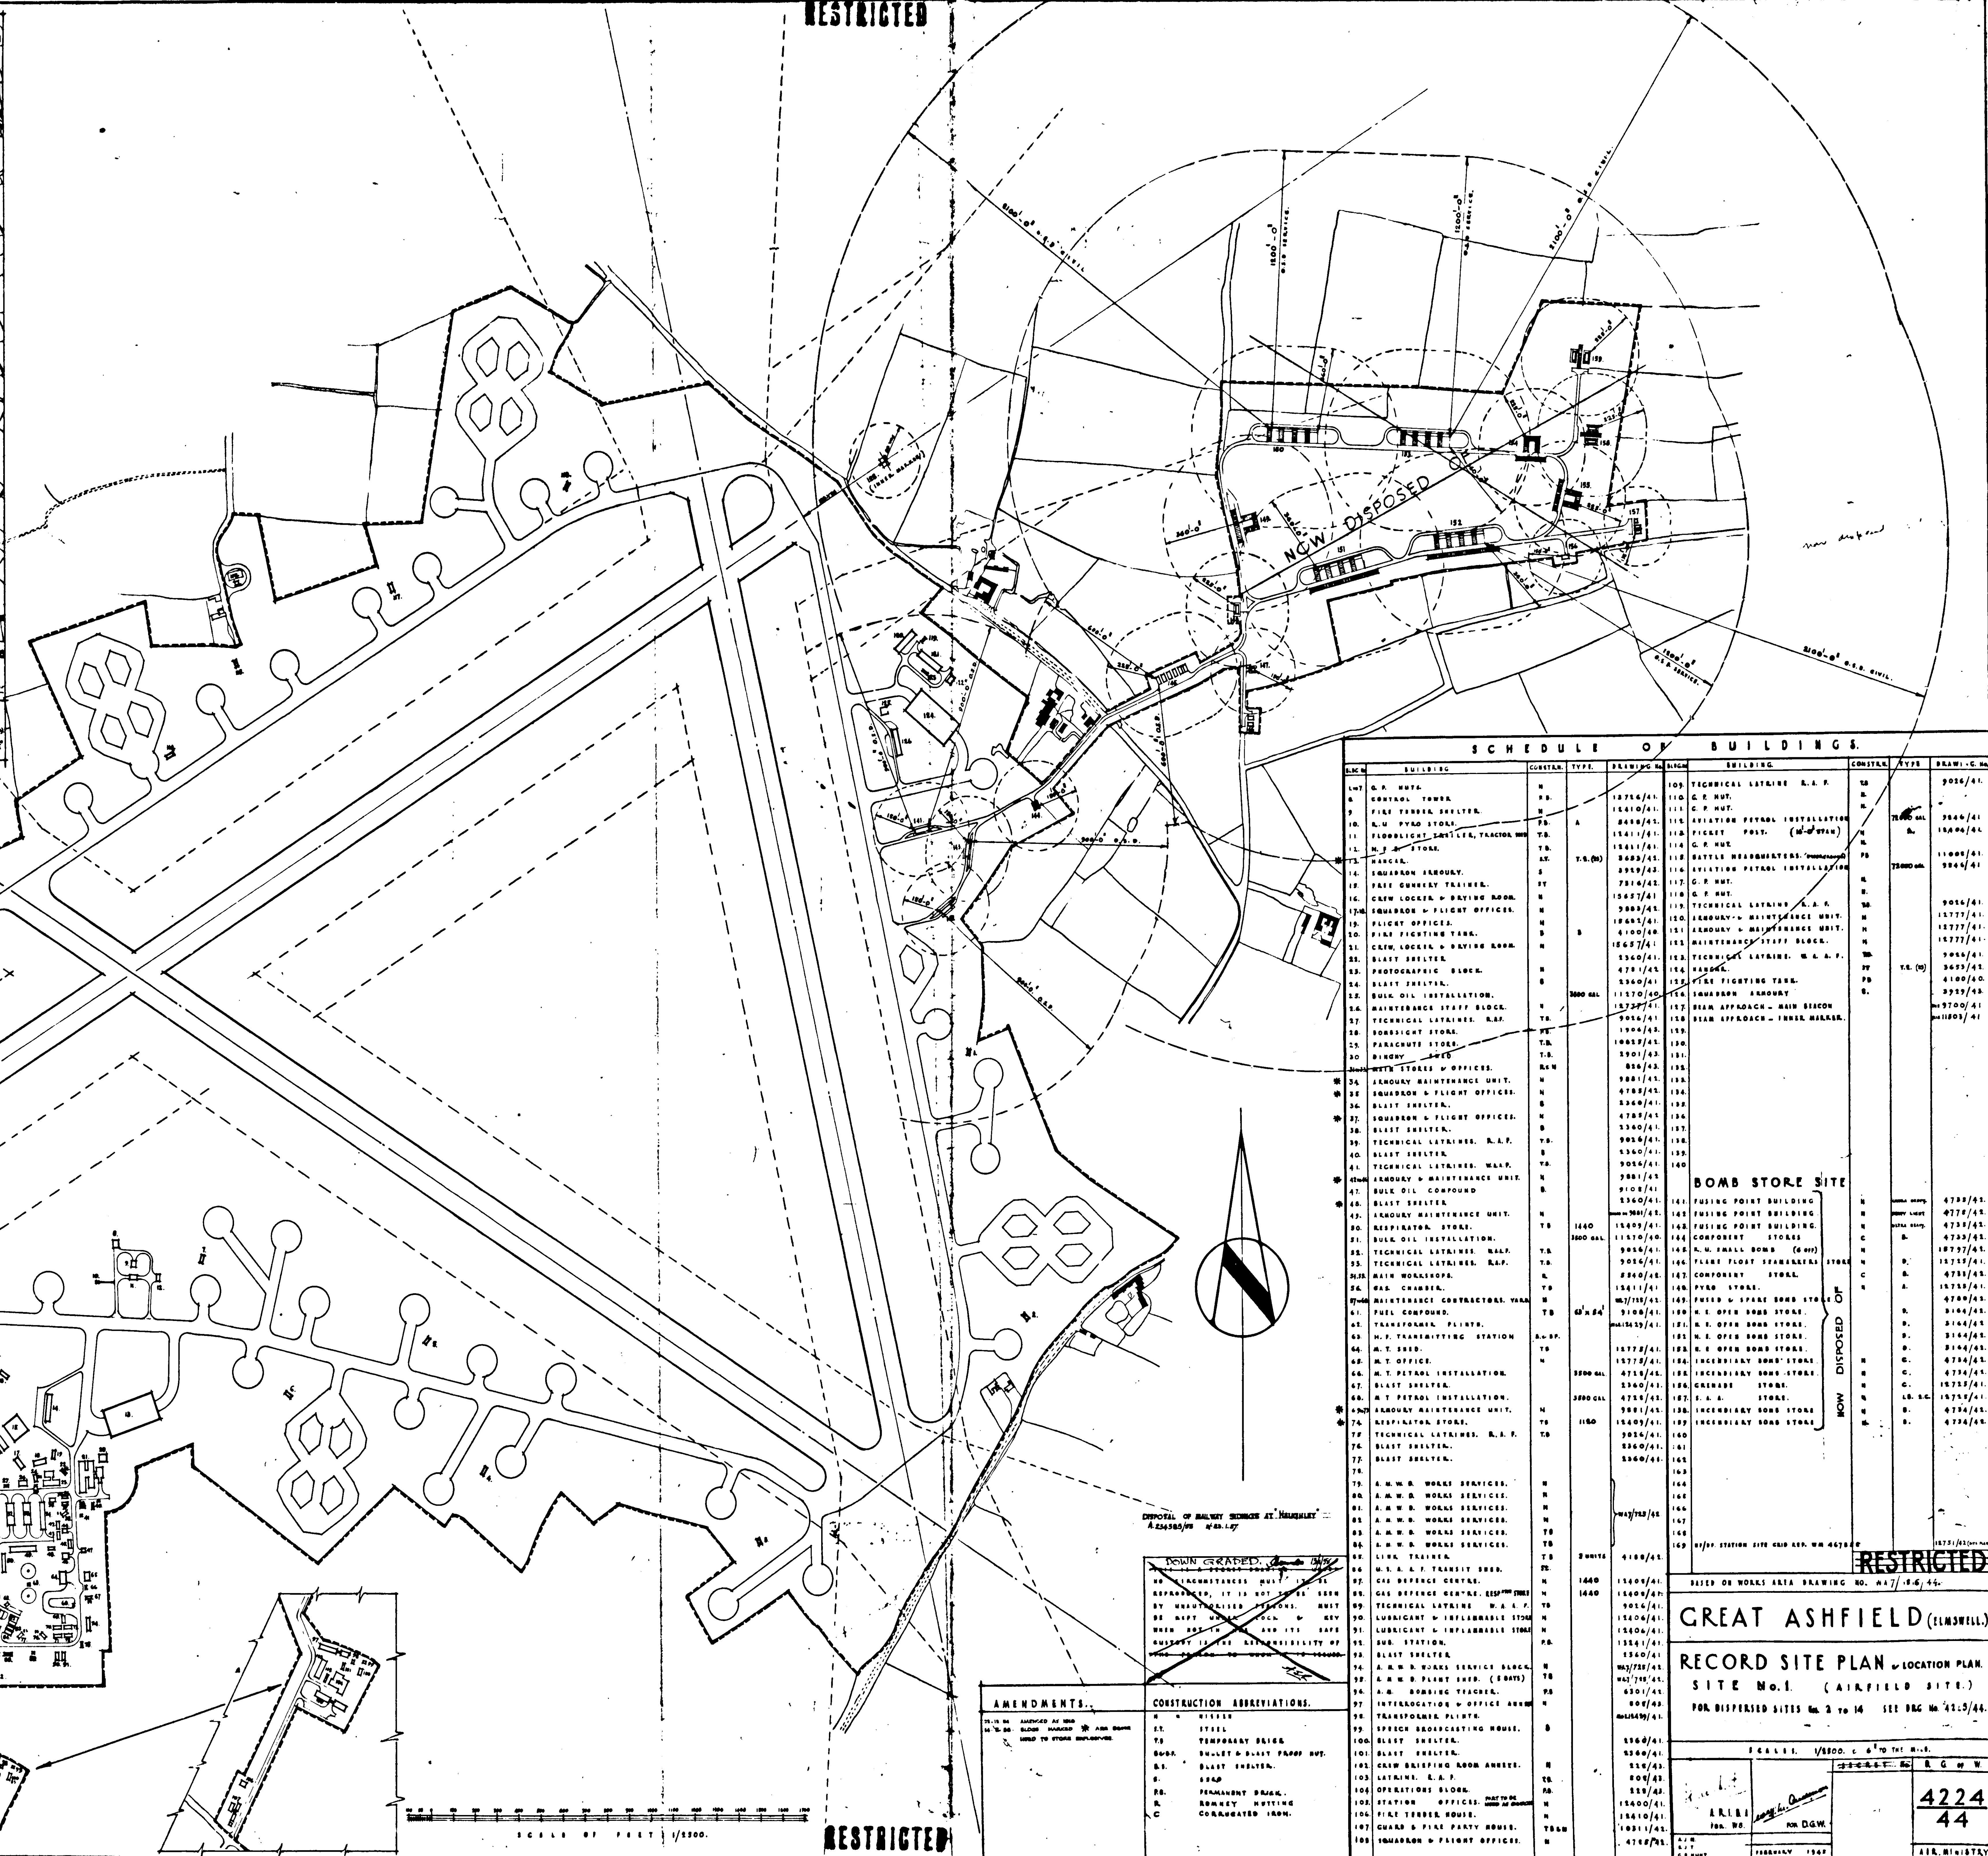


RESTRICTED

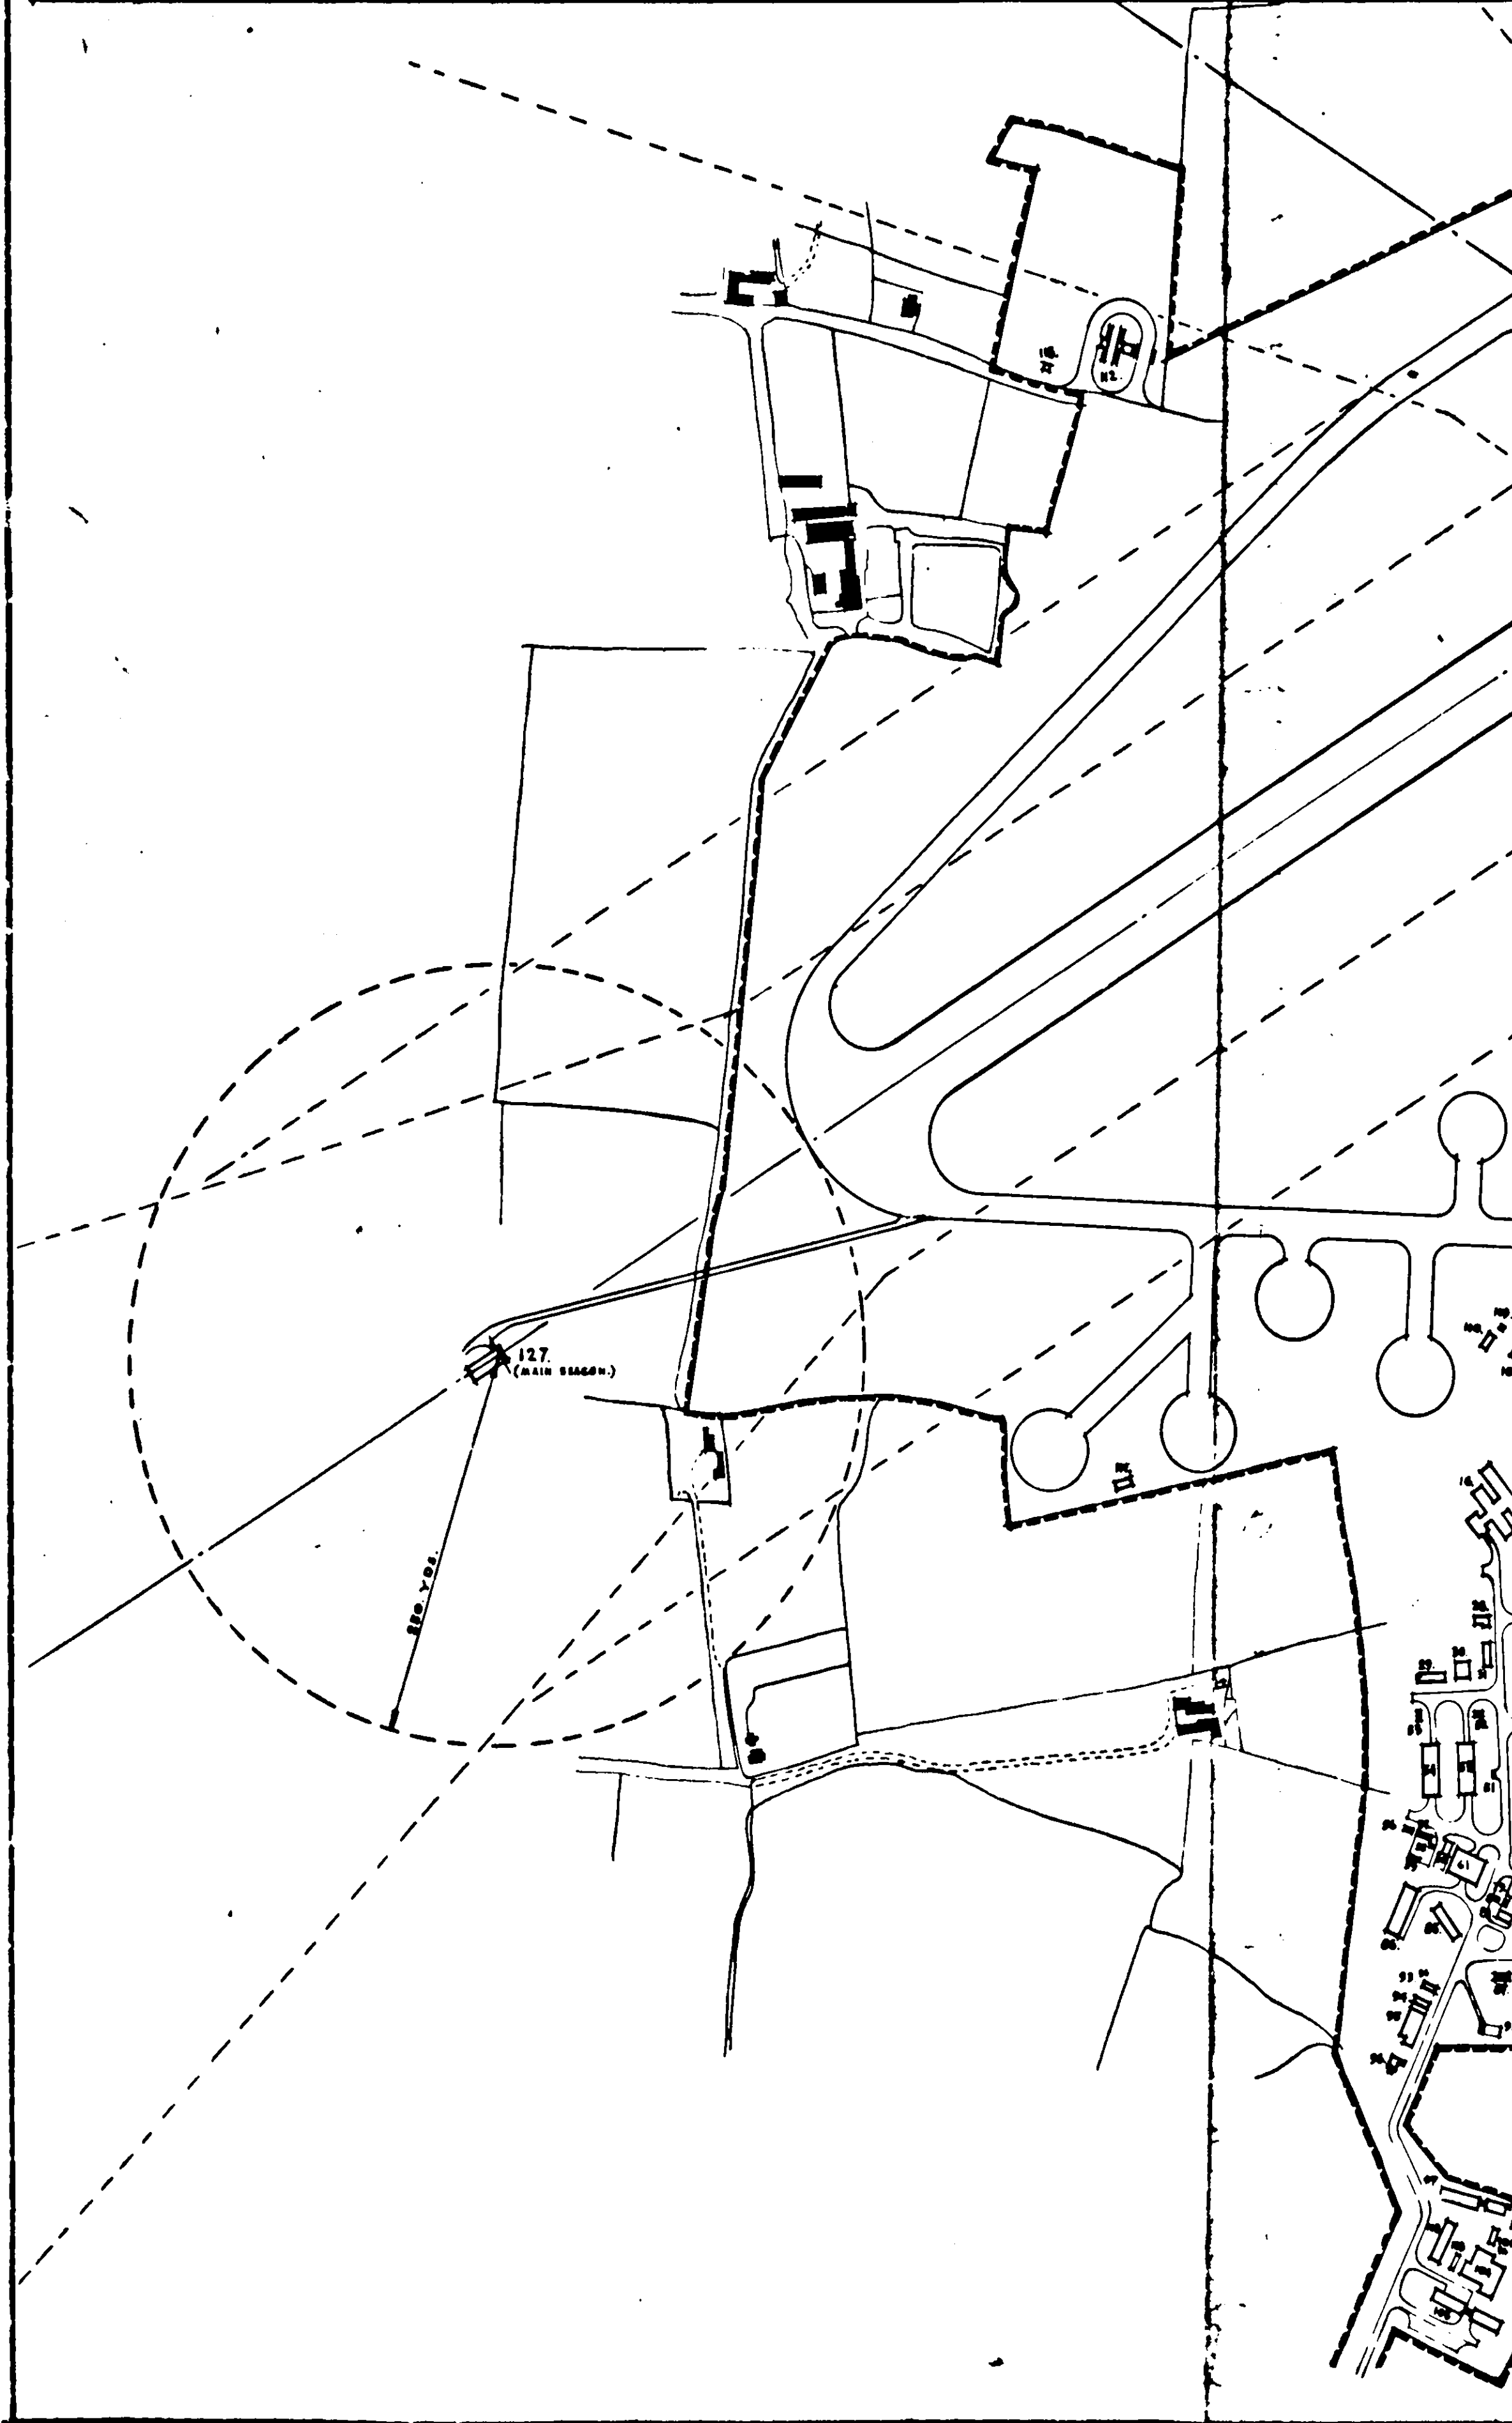

SCHEDULE OF BUILDINGS.									
LINE NO.	BUILDING	CONSTR.	TYPE.	DRAWING NO.	DATE	BUILDING	CONSTR.	TYPE.	DRAWING NO.
