



RESTRICTED

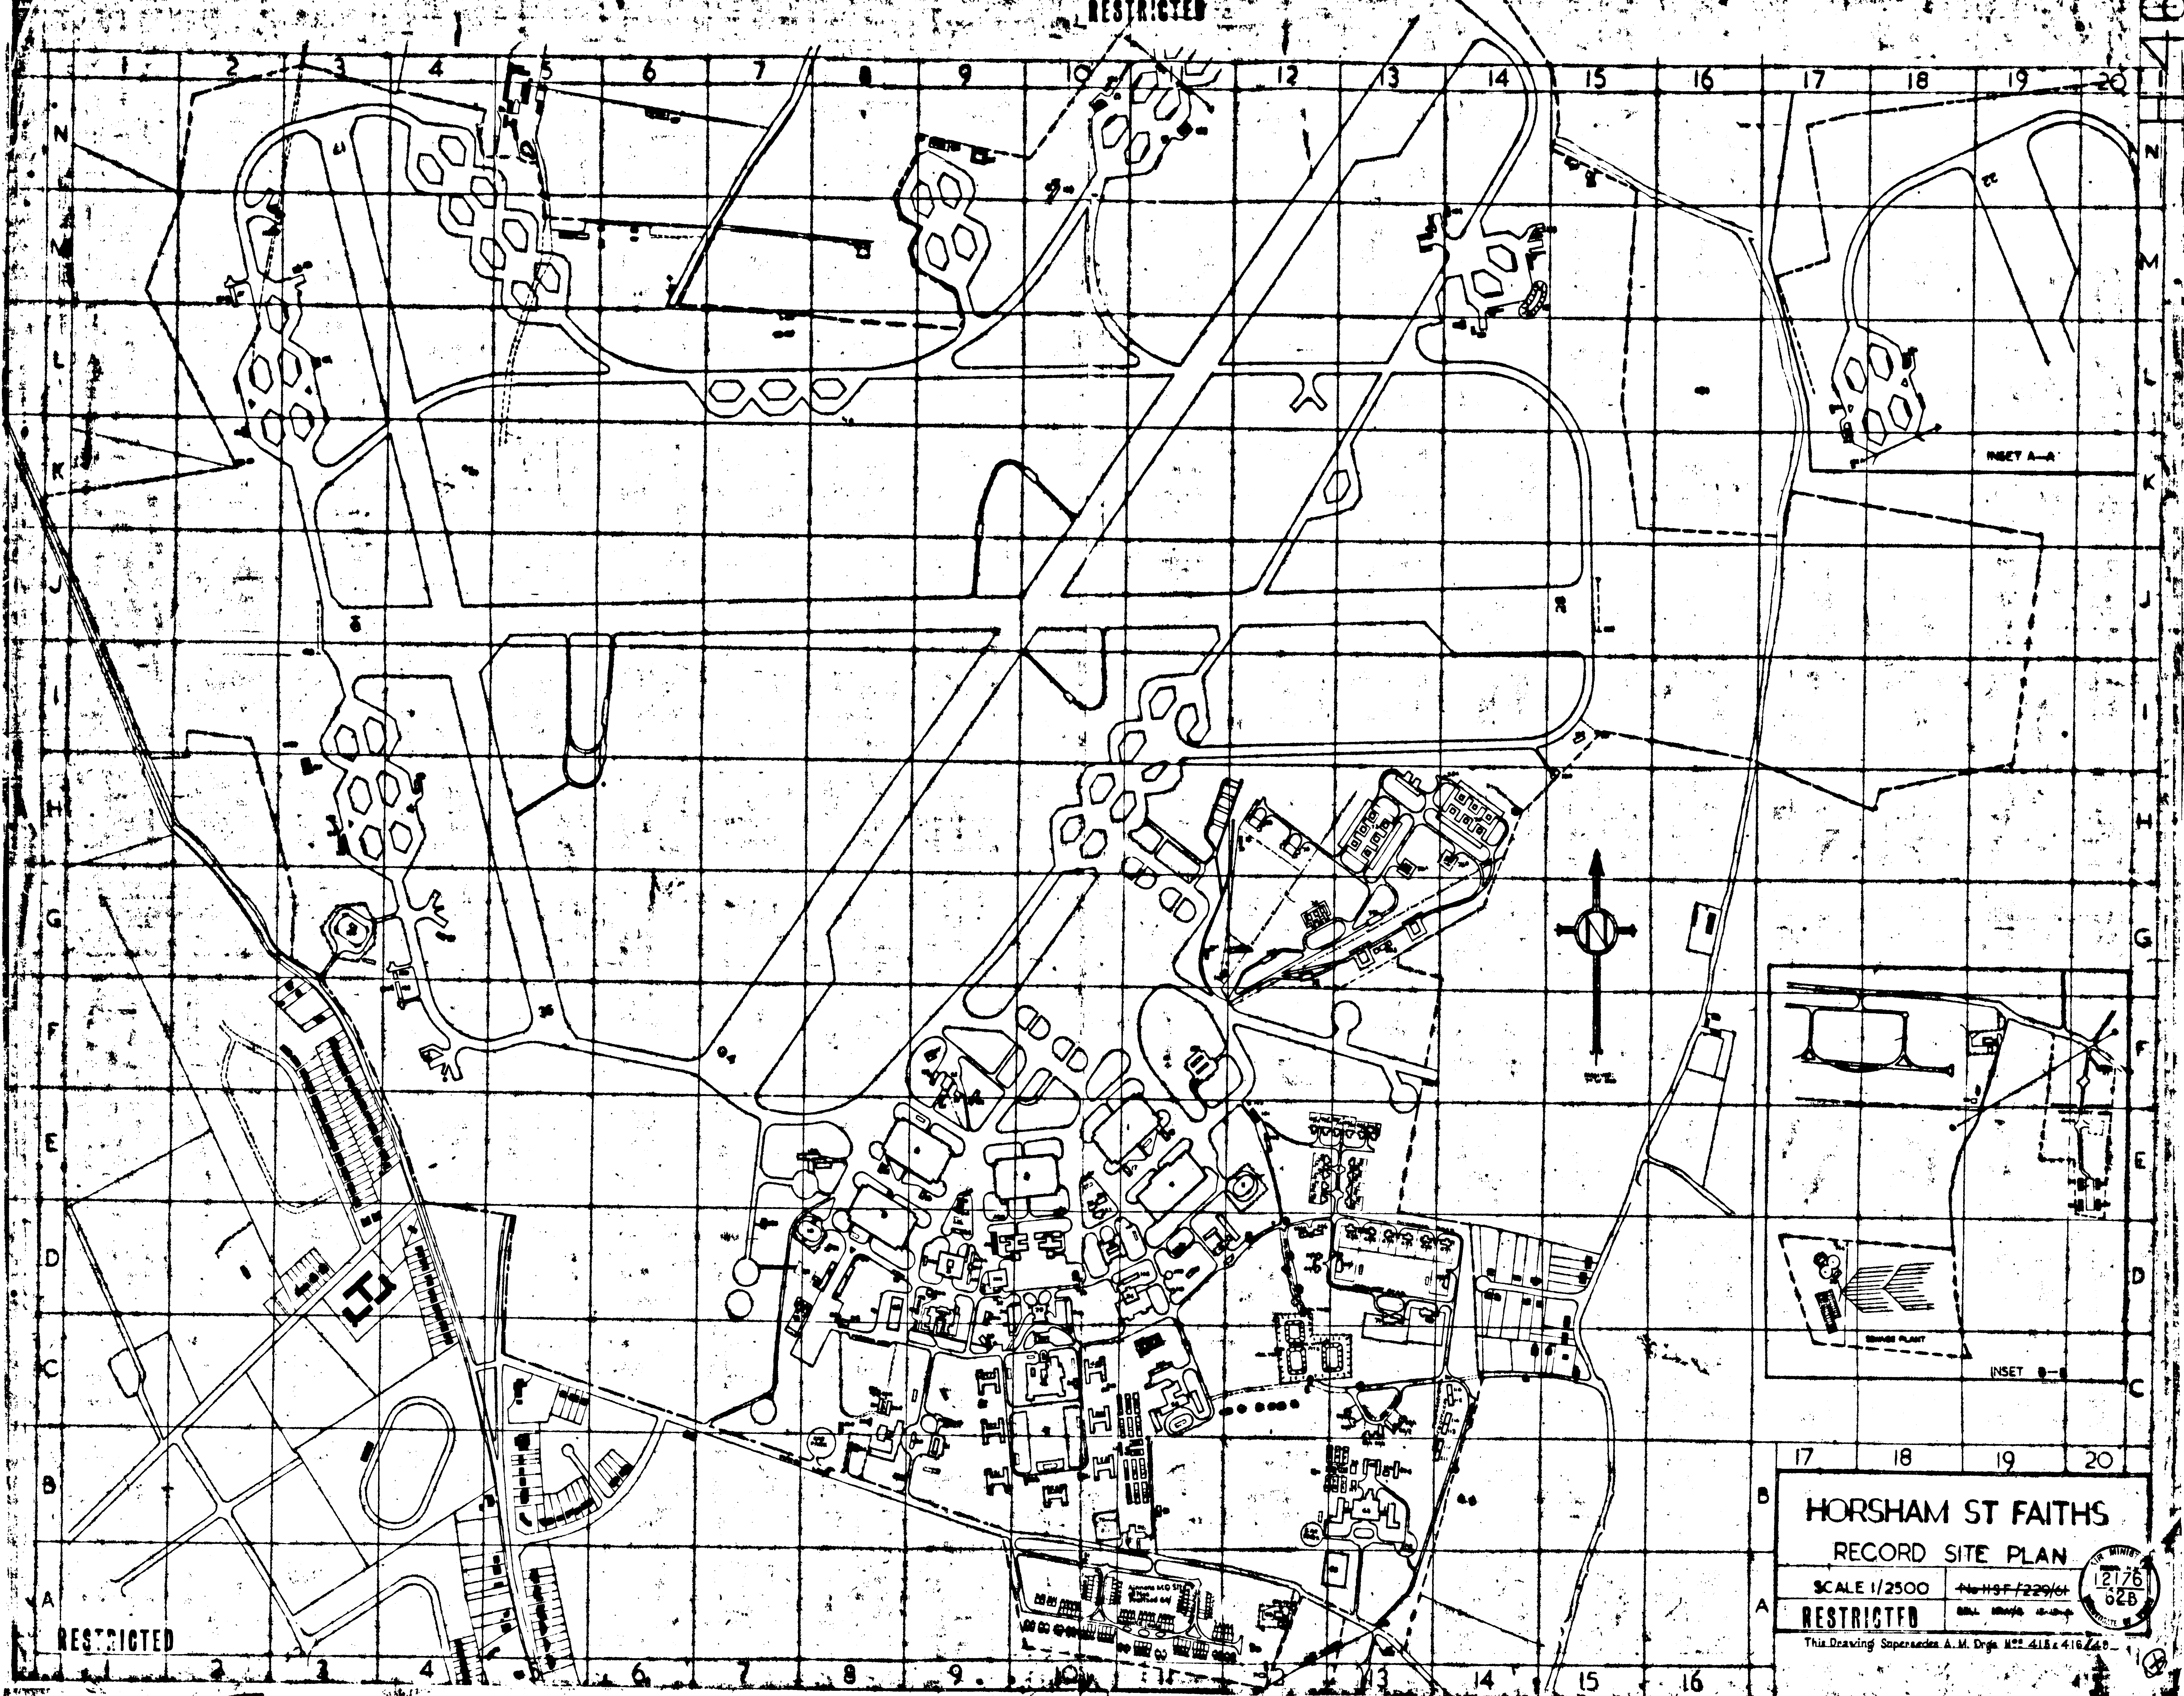

INSET A-A

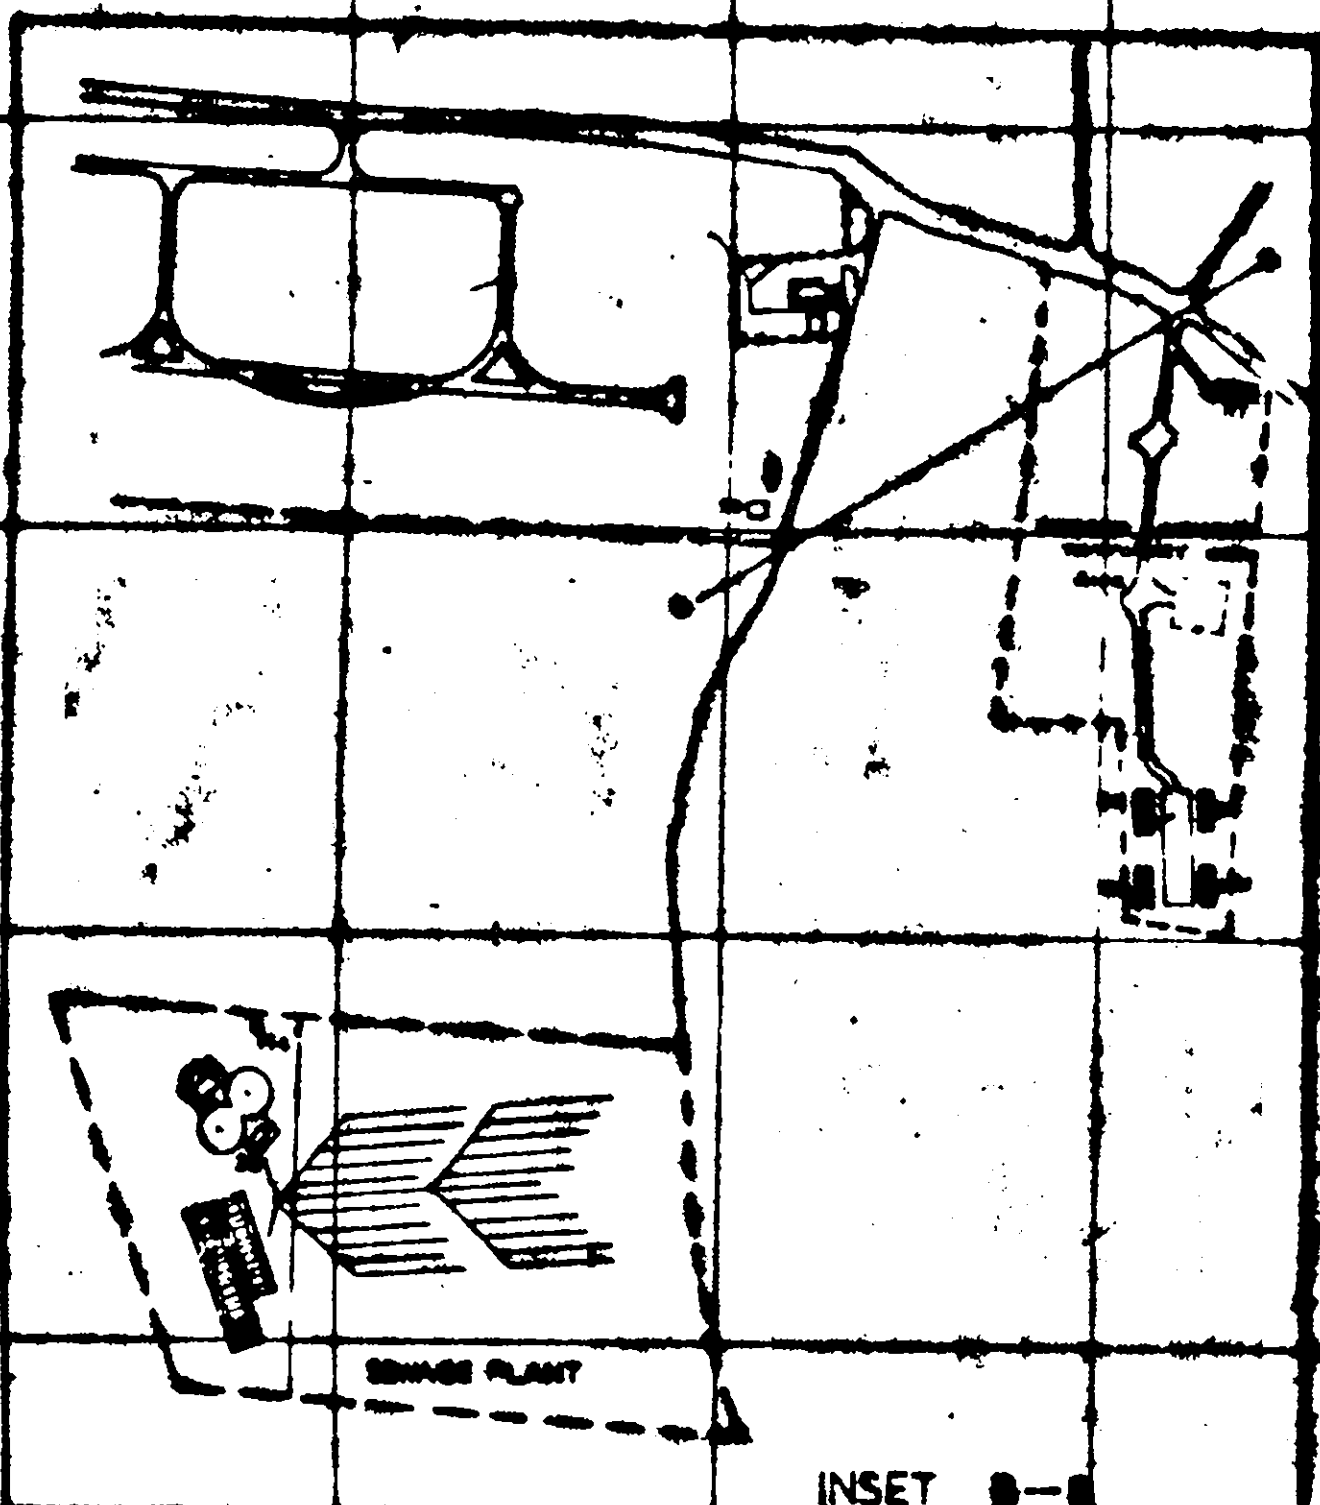

HORSHAM ST FAITHS
RECORD SITE PLAN

SCALE 1/2500

RESTRICTED

This Drawing Supersedes A.M. Drgs. M22 418 & 416

12176
628

RESTRICTED