
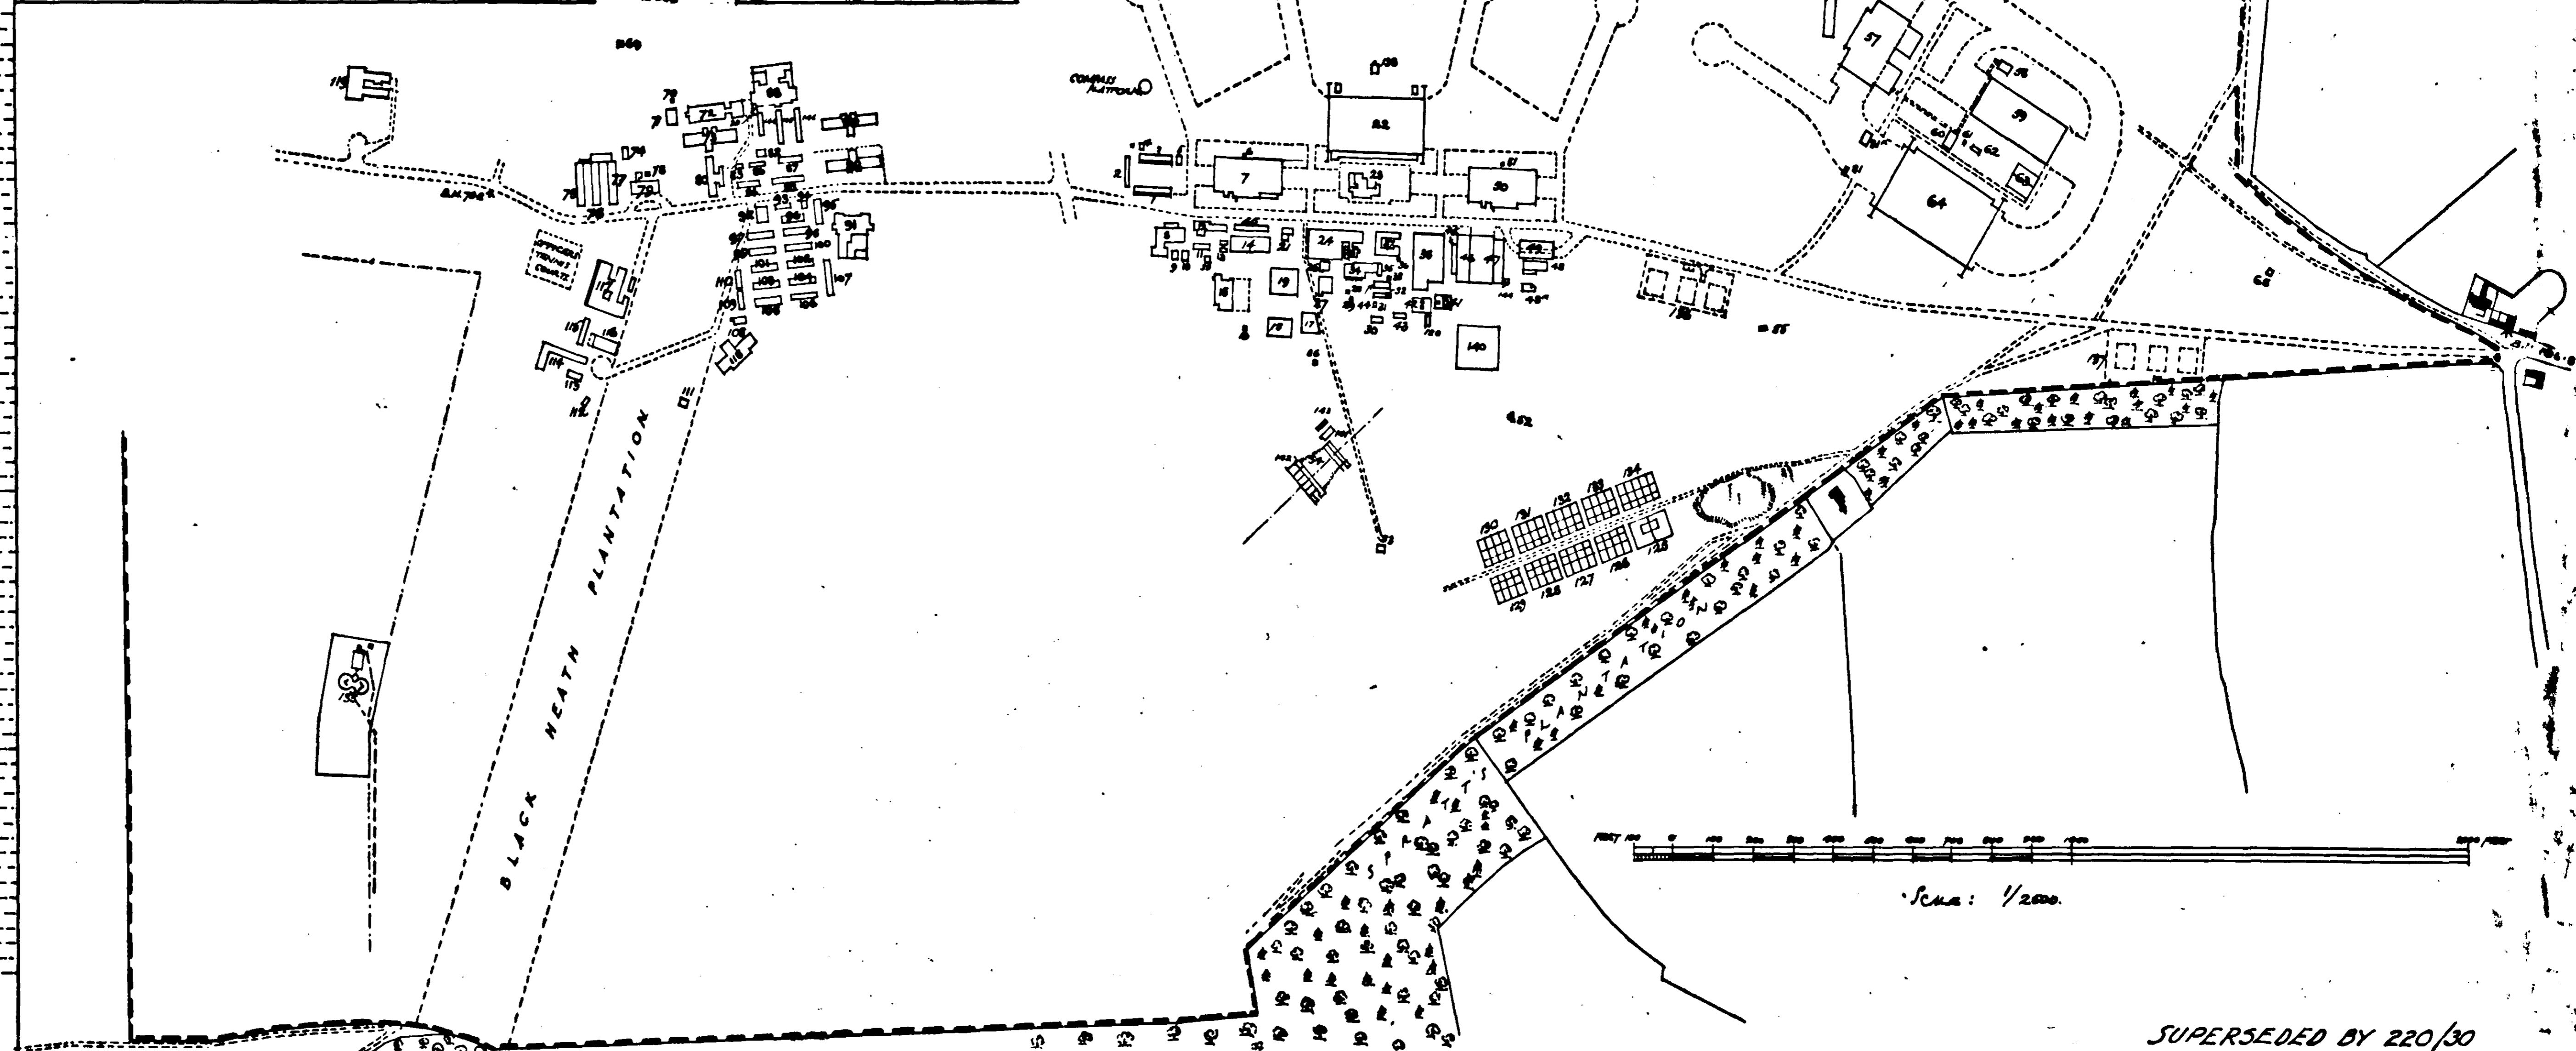


REFERENCE:

No.	NAME OF BUILDING	DRAWING NUMBER	CONSTRUCTION		
			WALLS	FLOOR	ROOF
1	QUARTERS OFFICERS	2/2/26			
2	ARMOURY	1/18/26			
3	TECHNICAL	1/18/26			
4	OFFICIALS' LATHRINE (TECHNICAL)				
5	TELEPHONE EXCHANGE				
6	RECORD ROOM	1/18/26			
7	RECORD ROOM (NEW)	1/18/26			
8	STATION OFFICERS AND C.T.O. OFFICE	1/18/26			
9	WATER TANK (8000 GALLS)	1/18/26			
10	AMP HOUSE	1/18/26			
11	ARMOURY (NEW)	1/18/26			
12	BARACK HOUSE	1/18/26			
13	LEFT ROOM LATHRINE & PROMISCUOUS	1/18/26			
14	ARMOURY, AMT INSTRUCTION & LECTURE ROOM	1/18/26			
15	N.L.S. CONTRACTORS STORES & YARD				
16	Do. STORE				
17	Do. CONTRACTORS STORES				
18	ENGINE TEST HOUSE - AIR BARREL	1/18/26			
19	WORKSHOP, WOOD	1/18/26			
20	BUTCHERS SHOP & BREAD STORE	1/18/26			
21	BLACKSMITHS & WELDERS SHOP	1/18/26			
22	WELDING SHOP (NEW)	1/18/26			
23	BLACKSMITHS & WELDERS SHOP	1/18/26			
24	WELDING SHOP & PAINT SHOP	1/18/26			
25	WELDING SHOP	1/18/26			
26	WELDING SHOP	1/18/26			
27	ENGINE TEST HOUSE (OLD)	1/18/26			
28	Do. Do. Do.	1/18/26			
29	ENGINE TEST HOUSE	1/18/26			
30	Do. Do. Do.	1/18/26			
31	W.B. STORE	1/18/26			
32	LATHRINE (OFFICIALS) TECHNICAL	1/18/26			
33	Do. (NEW)	1/18/26			
34	ACID STORE	1/18/26			
35	POWER HOUSE	1/18/26			
36	ELECTRICIANS WORKSHOP	1/18/26			
37	BOILER HOUSE	1/18/26			
38	SPECIAL WORKSHOP (INSTRUMENTS)	1/18/26			
39	MAIN STORES	1/18/26			
40	BOILING TANKS	1/18/26			
41	ACCOUNTANTS OFFICE	1/18/26			
42	PETROL STORAGE	1/18/26			
43	P.L. & PETROL STORES	1/18/26			
44	W.B. OFFICE	1/18/26			
45	PLANE STORES (OLD)	1/18/26			
46	PACKING CASE STORES	1/18/26			
47	M.T. INSD. B.	1/18/26			
48	Do. Do. A.	1/18/26			
49	LUBRICANT STORE & REFRIGERATOR	1/18/26			
50	FUEL STORE	1/18/26			
51	ASBESTOS STORE	1/18/26			
52	PETROL BUN	1/18/26			
53	MACHINE GUN BUTT (NEW)	1/18/26			
54	BOMB STORE	1/18/26			
55	MACHINE GUN RANGE	1/18/26			
56	TANKS, PUMP CHAMBER AND TANK	1/18/26			
57	INCINERATOR	1/18/26			
58	REPAIRS SHOP NO. 4, OFFICIALS WORKSHOPS	1/18/26			
59	FLIGHT OFFICE	1/18/26			
60	REPAIRS SHOP (NEW)	1/18/26			
61	BARACK HOUSE	1/18/26			
62	Do. (NEW)	1/18/26			
63	LECTURE ROOM WORKSHOPS AND OFFICE	1/18/26			
64	REPAIRS SHOP (TYPE 'B')	1/18/26			
65	CAMERA OBSCURA (NORTH)	1/18/26			
66	TRIED TEST HUT	1/18/26			
67	KILOMETER TEST STATION	1/18/26			
68	CAMERA OBSCURA (SOUTH)	1/18/26			
69	INCINERATOR HUT	1/18/26			
70	ALCOHOL STORAGE ROOM	1/18/26			
71	DINING HALL AND KITCHEN (OLD)	1/18/26			
72	BARACK BLOCK (TYPE 'E')	1/18/26			
73	BATH HOUSE AND LATHRINE (OFFICIALS)	1/18/26			
74	OFFICIALS QUARTERS BLOCK	1/18/26			
75	Do. Do. B.	1/18/26			
76	Do. Do. C.	1/18/26			
77	HOSPITAL STORE	1/18/26			
78	SICK QUARTERS (OLD)	1/18/26			
79	REAR OFFICE	1/18/26			
80	QUARTERS OFFICERS, B.L. QUARTERS	1/18/26			
81	BATH HOUSE	1/18/26			
82	LATHRINE AND ABSOLUTIONS (NEW)	1/18/26			
83	POST OFFICE HUT NO. 2	1/18/26			
84	BARACK HUT - NEW	1/18/26			
85	ABSOLUTION AND LATHRINE (NEW)	1/18/26			
86	BARACK HUT NO. 4	1/18/26			
87	DINING HUT NO. 2 & COOKHOUSE (NEW)	1/18/26			
88	BARACK BLOCK (TYPE 'E') NO. 2	1/18/26			
89	Do. Do. Do. No. 1	1/18/26			
90	INSTITUTE (NEW)	1/18/26			
91	COAL YARD	1/18/26			
92	BARBER'S SHOP	1/18/26			
93	DRAWING ROOM	1/18/26			
94	Q.M. STORES	1/18/26			
95	BARACK HUT - NEW	1/18/26			
96	Do. Do. No. 2	1/18/26			
97	Do. Do. No. 3	1/18/26			
98	Do. Do. No. 4	1/18/26			
99	Do. Do. No. 5	1/18/26			
100	Do. Do. No. 6	1/18/26			
101	Do. Do. No. 7	1/18/26			
102	Do. Do. No. 8	1/18/26			
103	Do. Do. No. 9	1/18/26			
104	Do. Do. No. 10	1/18/26			
105	Do. Do. No. 11	1/18/26			
106	Do. Do. No. 12	1/18/26			
107	Do. Do. No. 13	1/18/26			
108	BATH HOUSE	1/18/26			
109	ABSOLUTION AND LATHRINE (NEW)	1/18/26			
110	Do. Do. No. 14	1/18/26			
111	MORTUARY	1/18/26			
112	RAMP HOUSE (NEW)	1/18/26			
113	REAR OFFICE	1/18/26			
114	OFFICIALS QUARTERS BLOCK	1/18/26			
115	Do. Do. No. 15	1/18/26			
116	GARAGE (ENCROACHMENT)	1/18/26			
117	OFFICIALS' MEET	1/18/26			
118	SICK QUARTERS (NEW)	1/18/26			
119	HUTS, PORTION RETURNED TO CROWN	1/18/26			
120	Q.M. STORES	1/18/26			
121	OFFICIALS' QUARTERS GA III (NEW)	1/18/26			
122	Do. Do. Do. GA II (NEW)	1/18/26			
123	Do. Do. Do. GA I (NEW)	1/18/26			
124	Do. Do. Do. GA IV (NEW)	1/18/26			
125	Do. Do. Do. GA V (NEW)	1/18/26			
126	Do. Do. Do. GA VI (NEW)	1/18/26			
127	Do. Do. Do. GA VII (NEW)	1/18/26			
128	Do. Do. Do. GA VIII (NEW)	1/18/26			
129	Do. Do. Do. GA IX (NEW)	1/18/26			
130	Do. Do. Do. GA X (NEW)	1/18/26			
131	Do. Do. Do. GA XI (NEW)	1/18/26			
132	Do. Do. Do. GA XII (NEW)	1/18/26			
133	Do. Do. Do. GA XIII (NEW)	1/18/26			
134	Do. Do. Do. GA XIV (NEW)	1/18/26			
135	Do. Do. Do. GA XV (NEW)	1/18/26			
136	DRANGE DISPOSAL HOUSE	1/18/26			
137	PETROL STORE (BARBER'S HUT)	1/18/26			
138	WATCH OFFICE	1/18/26			
139	MACHINE GUN BUTT	1/18/26			
140	SHEDS, CORRUGATED	1/18/26			
141	RAIN CHAMBER	1/18/26			
142	STOP BUTT	1/18/26			
143	REFRIGERATOR	1/18/26			
144	BARACK HUT NO. 1	1/18/26			
145	Do. Do. No. 2	1/18/26			
146	Do. Do. No. 3	1/18/26			

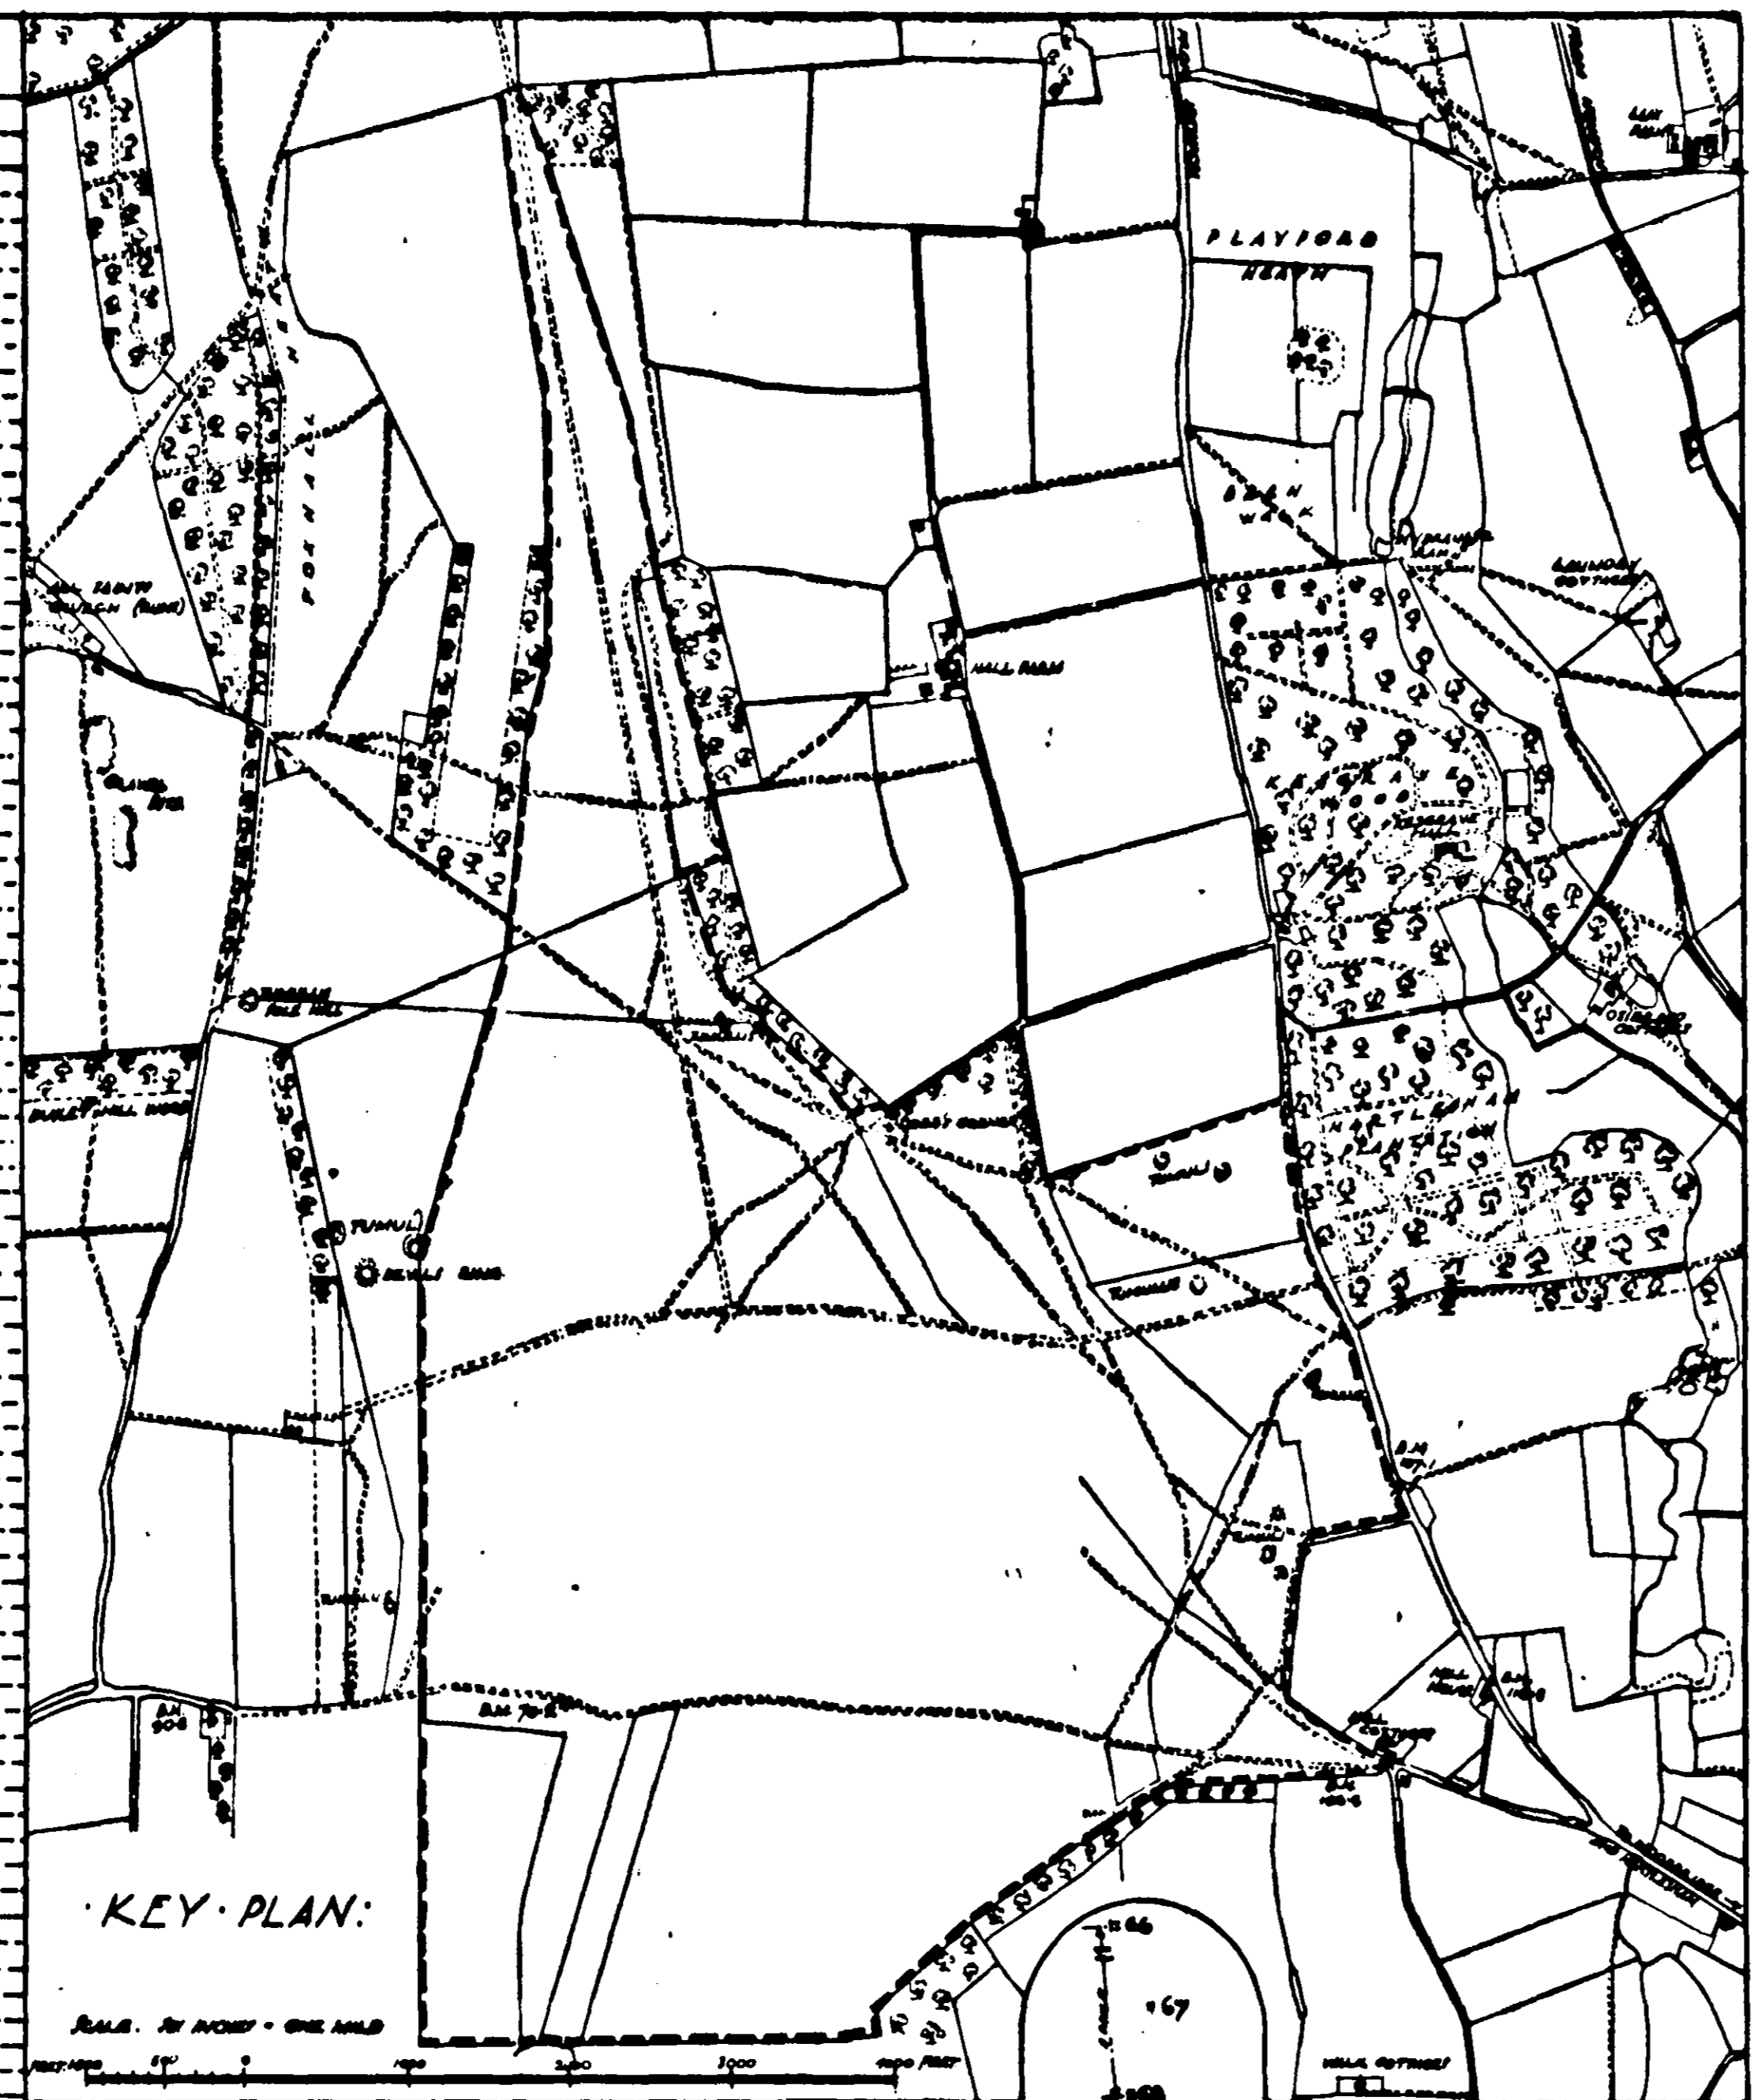

MARTLESHAM HEATH R.A.F. STATION: LAY-OUT PLAN:

SUPERSEDED BY 220/30
 REVISED TO FEB 1928 G.H.CROSSLAND, MINISTRY
 APRIL 1928 SCUNTHORPE
 REGISTERED NO. 2180/27
 SUPERSEDING 137/26
 WORKS & BUILDINGS

N.S.B.
 D.W.S.