
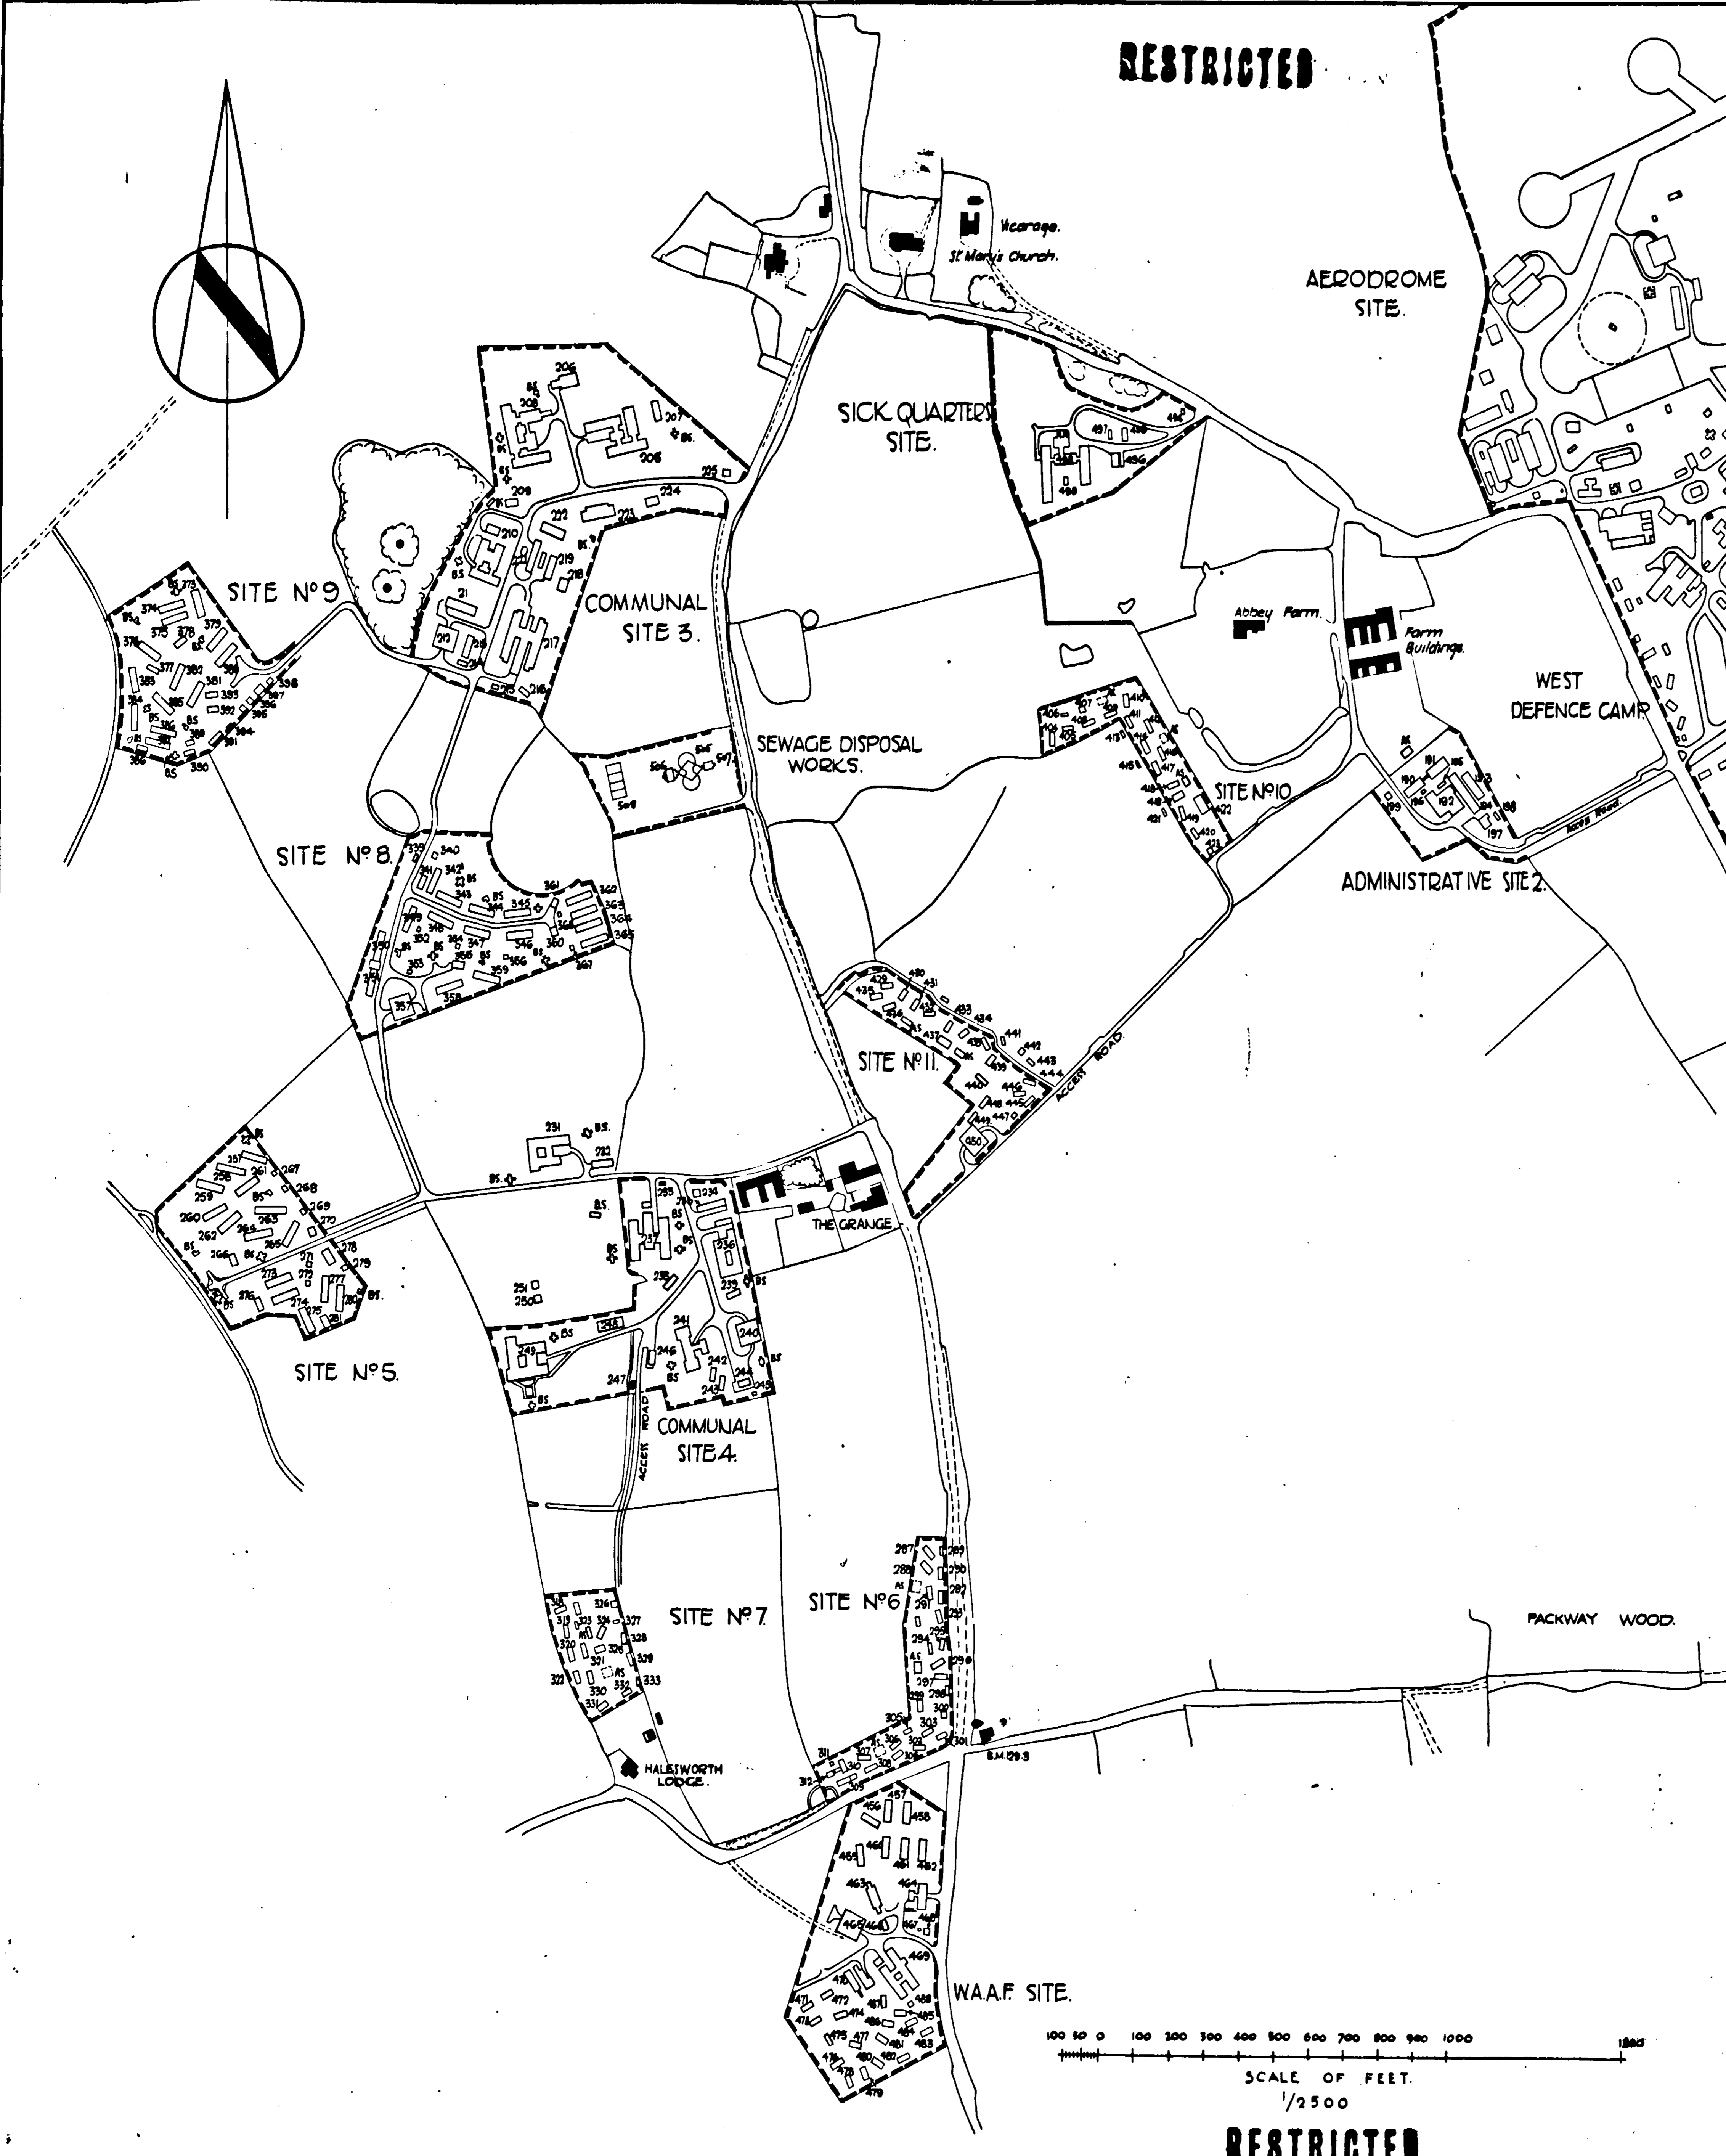


RESTRICTED

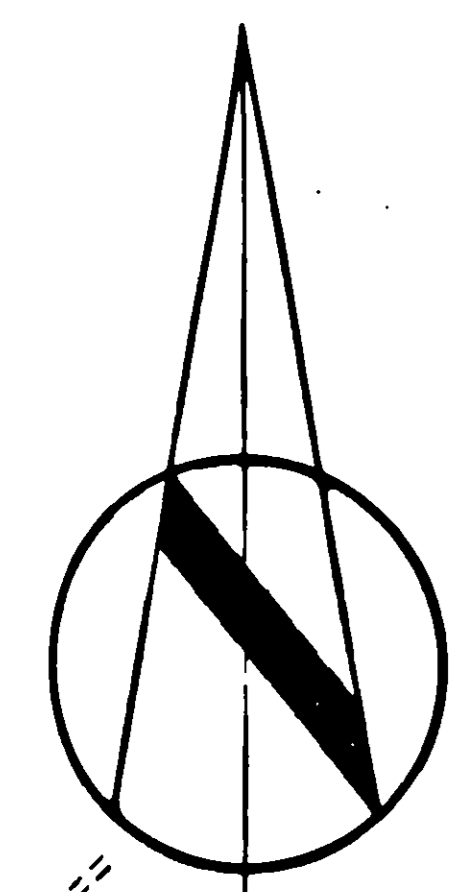

SCHEDULE OF BUILDINGS.

Table with columns: BLDG NO., BUILDING, CONSTR. TYPE, DEGR. LP, SOGN, BUILDING, CONSTR. TYPE, DEGR. LP, SOGN, BUILDING, CONSTR. TYPE, DEGR. LP, SOGN. Lists building details for various sites including administrative, communal, and sick quarters.

CONSTRUCTION ABBREVIATIONS.

Table of construction abbreviations: TEMPORARY BRICK BLDG, CONCRETE, PERMANENT BRICK, STEEL BLDG, ROMNEY HUTTING, TIMBER, PLASTERBOARD HUTTING, CORRUGATED IRON, SECO HUTTING, M.O.W. HUTTING, ASBESTOS, NISSEN, BLAST SHELTERS, AIR RAID SHELTERS, CYCLE STALLS, GUN POSTS, SLIT TRENCHES.

AMENDMENTS.

Based on Works Area Drawings N° W.A.7. 1836 to 1853/44

BUNGAY

RECORD SITE PLAN  
DISPERSED SITES.  
FOR AIRFIELD SITE SEE OWG N° 4528/44.

NOTE.

OWN GRABED. No. 10/10/1958. THIS IS A SECRET DRAWING UNDER NO CIRCUMSTANCES MUST IT BE REPRODUCED, IT IS NOT TO BE TAKEN BY UNAUTHORIZED PERSONS. MUST BE KEPT UNDER LOCK AND KEY WHEN NOT IN USE AND ITS SAFE CUSTODY IS THE RESPONSIBILITY OF THE PERSON TO WHOM IT IS ISSUED.

SCALE 1/2500 =

Administrative form with fields for SECRET NO., D.G. OF W., and a large number 4529. Includes a signature and date.

RESTRICTED

39 1/2 x 29 1/2  
MPC 7/11/53